


General Notes

- This drawing should not be scaled for setting out purposes.
- This drawing shows the provisional design only and is subject to Local Authority approval.
- This drawing is based upon a topographical / ordnance survey provided by others.

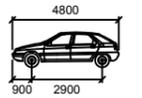

SDV

	mm
Width	: 1800
Track	: 1800
Lock to Lock Time	: 6.0
Steering Angle	: 37.8



PROJECT TITLE
PRICKLEDEN MILLS, WOODHEAD RD, HOLMFIRTH

DRAWING TITLE
BASEMENT VEHICLE TRACKING

DRAWING NUMBER	PROJECT	VEL.	TYPE	ROLE	NUMBER
PRGN - 2357	HGN	DR	CH		0002B

CLIENT
KRIS CLAYTON

SCALE	SIZE	DRAWN	CHECKED	AUTHORISED	DATE
1:250	A3	GJR	JJH	LJO	NOV 24

PARAGON HIGHWAYS
PEACH HOUSE WEST, THE WALLED GARDEN
NOSTELL ESTATE YARD
WAKEFIELD WF4 1AB

01924 291536
MAIL@PARAGONHIGHWAYS.COM

COPYRIGHT © 2024 PAUL HOBARTH HIGHWAY CONSULTANTS LTD 1/A PARAGON HIGHWAYS