



U-PVC ship-lap cladding

Concrete roof tiles

U-PVC double glazed windows - brown colour


Natural random course stonework

U-PVC double glazed patio doors - brown colour

EXISTING NORTH WEST ELEVATION
1:25

EXISTING SOUTH WEST ELEVATION
1:25

PLANNING ISSUE

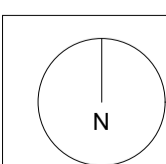

- Notes:
- All dimensions are to be checked on site by the contractor and inform the architect of any discrepancies.
 - The information contained on this drawing has been produced for planning purposes only and is not intended to be used as construction information.

Contractor must verify all dimensions on site before commencing any work or shop drawings. If this drawing exceeds the quantities taken in any way the Architects are to be informed before the work is initiated. Only figured dimensions to be taken from this drawing. Do not scale off this drawing. Drawings based on Ordnance Survey and / or existing record drawings - design and drawing content subject to Site Survey, Structural Survey, Site Investigations, Planning and Statutory Requirements and Approvals. Authorised reproduction from Ordnance Survey Map with permission of the Controller of Her Majesty's Stationery Office. Crown Copyright reserved. Urban Box Architects Ltd.

Rev. Des. By Date Ch. Status:

PLANNING

Client: MR & MRS BARLOW Job No. 23,001
 Project: 25 BISHOPS WAY, MELTHAM
 DOUBLE STOREY SIDE EXTENSION
 Title: EXISTING ELEVATIONS 1 OF 2
 Date: 30.01.23 Scale: 1:25@A1 Checked By:
 Drawing No: (00) 004 Drawn By: AN Revision:

URBAN BOX