


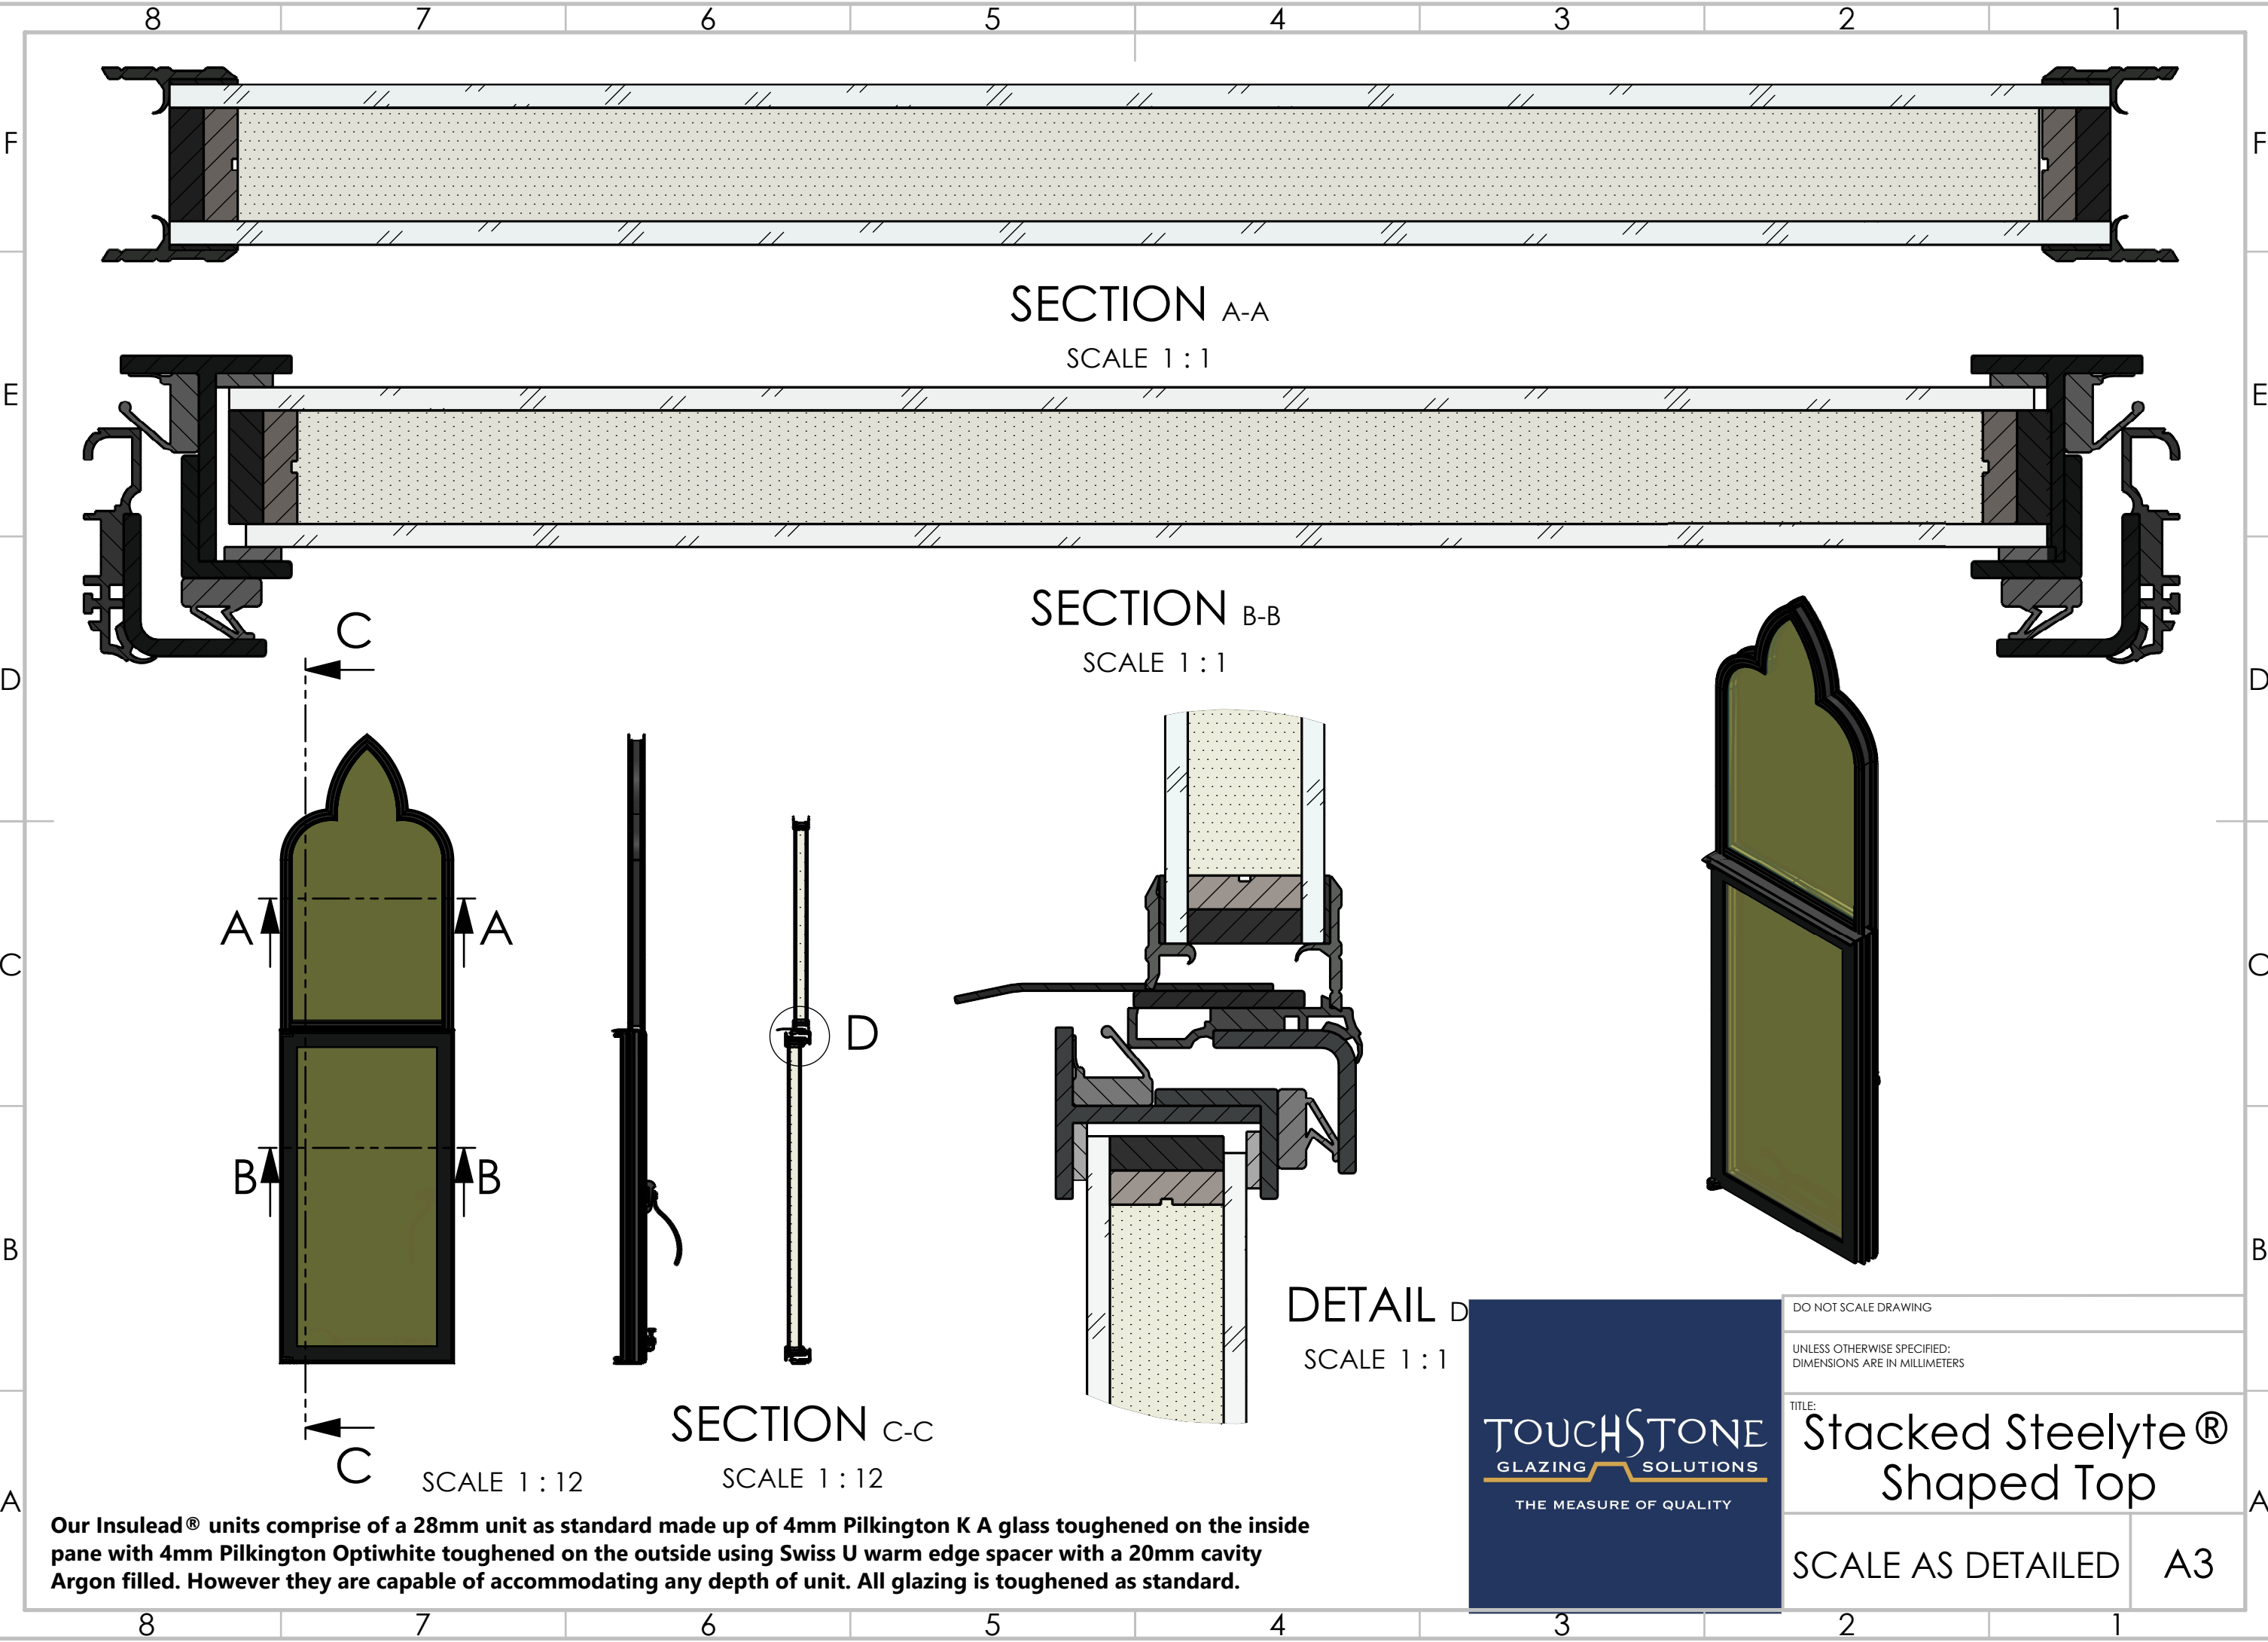

Our Insulead® units comprise of a 28mm unit as standard made up of 4mm Pilkington K A glass toughened on the inside pane with 4mm Pilkington Optiwhite toughened on the outside using Swiss U warm edge spacer with a 20mm cavity Argon filled. However they are capable of accommodating any depth of unit. All glazing is toughened as standard.



DO NOT SCALE DRAWING	
UNLESS OTHERWISE SPECIFIED: DIMENSIONS ARE IN MILLIMETERS	
TITLE: Stacked Steelyte® Shaped Top	
SCALE AS DETAILED	A3