


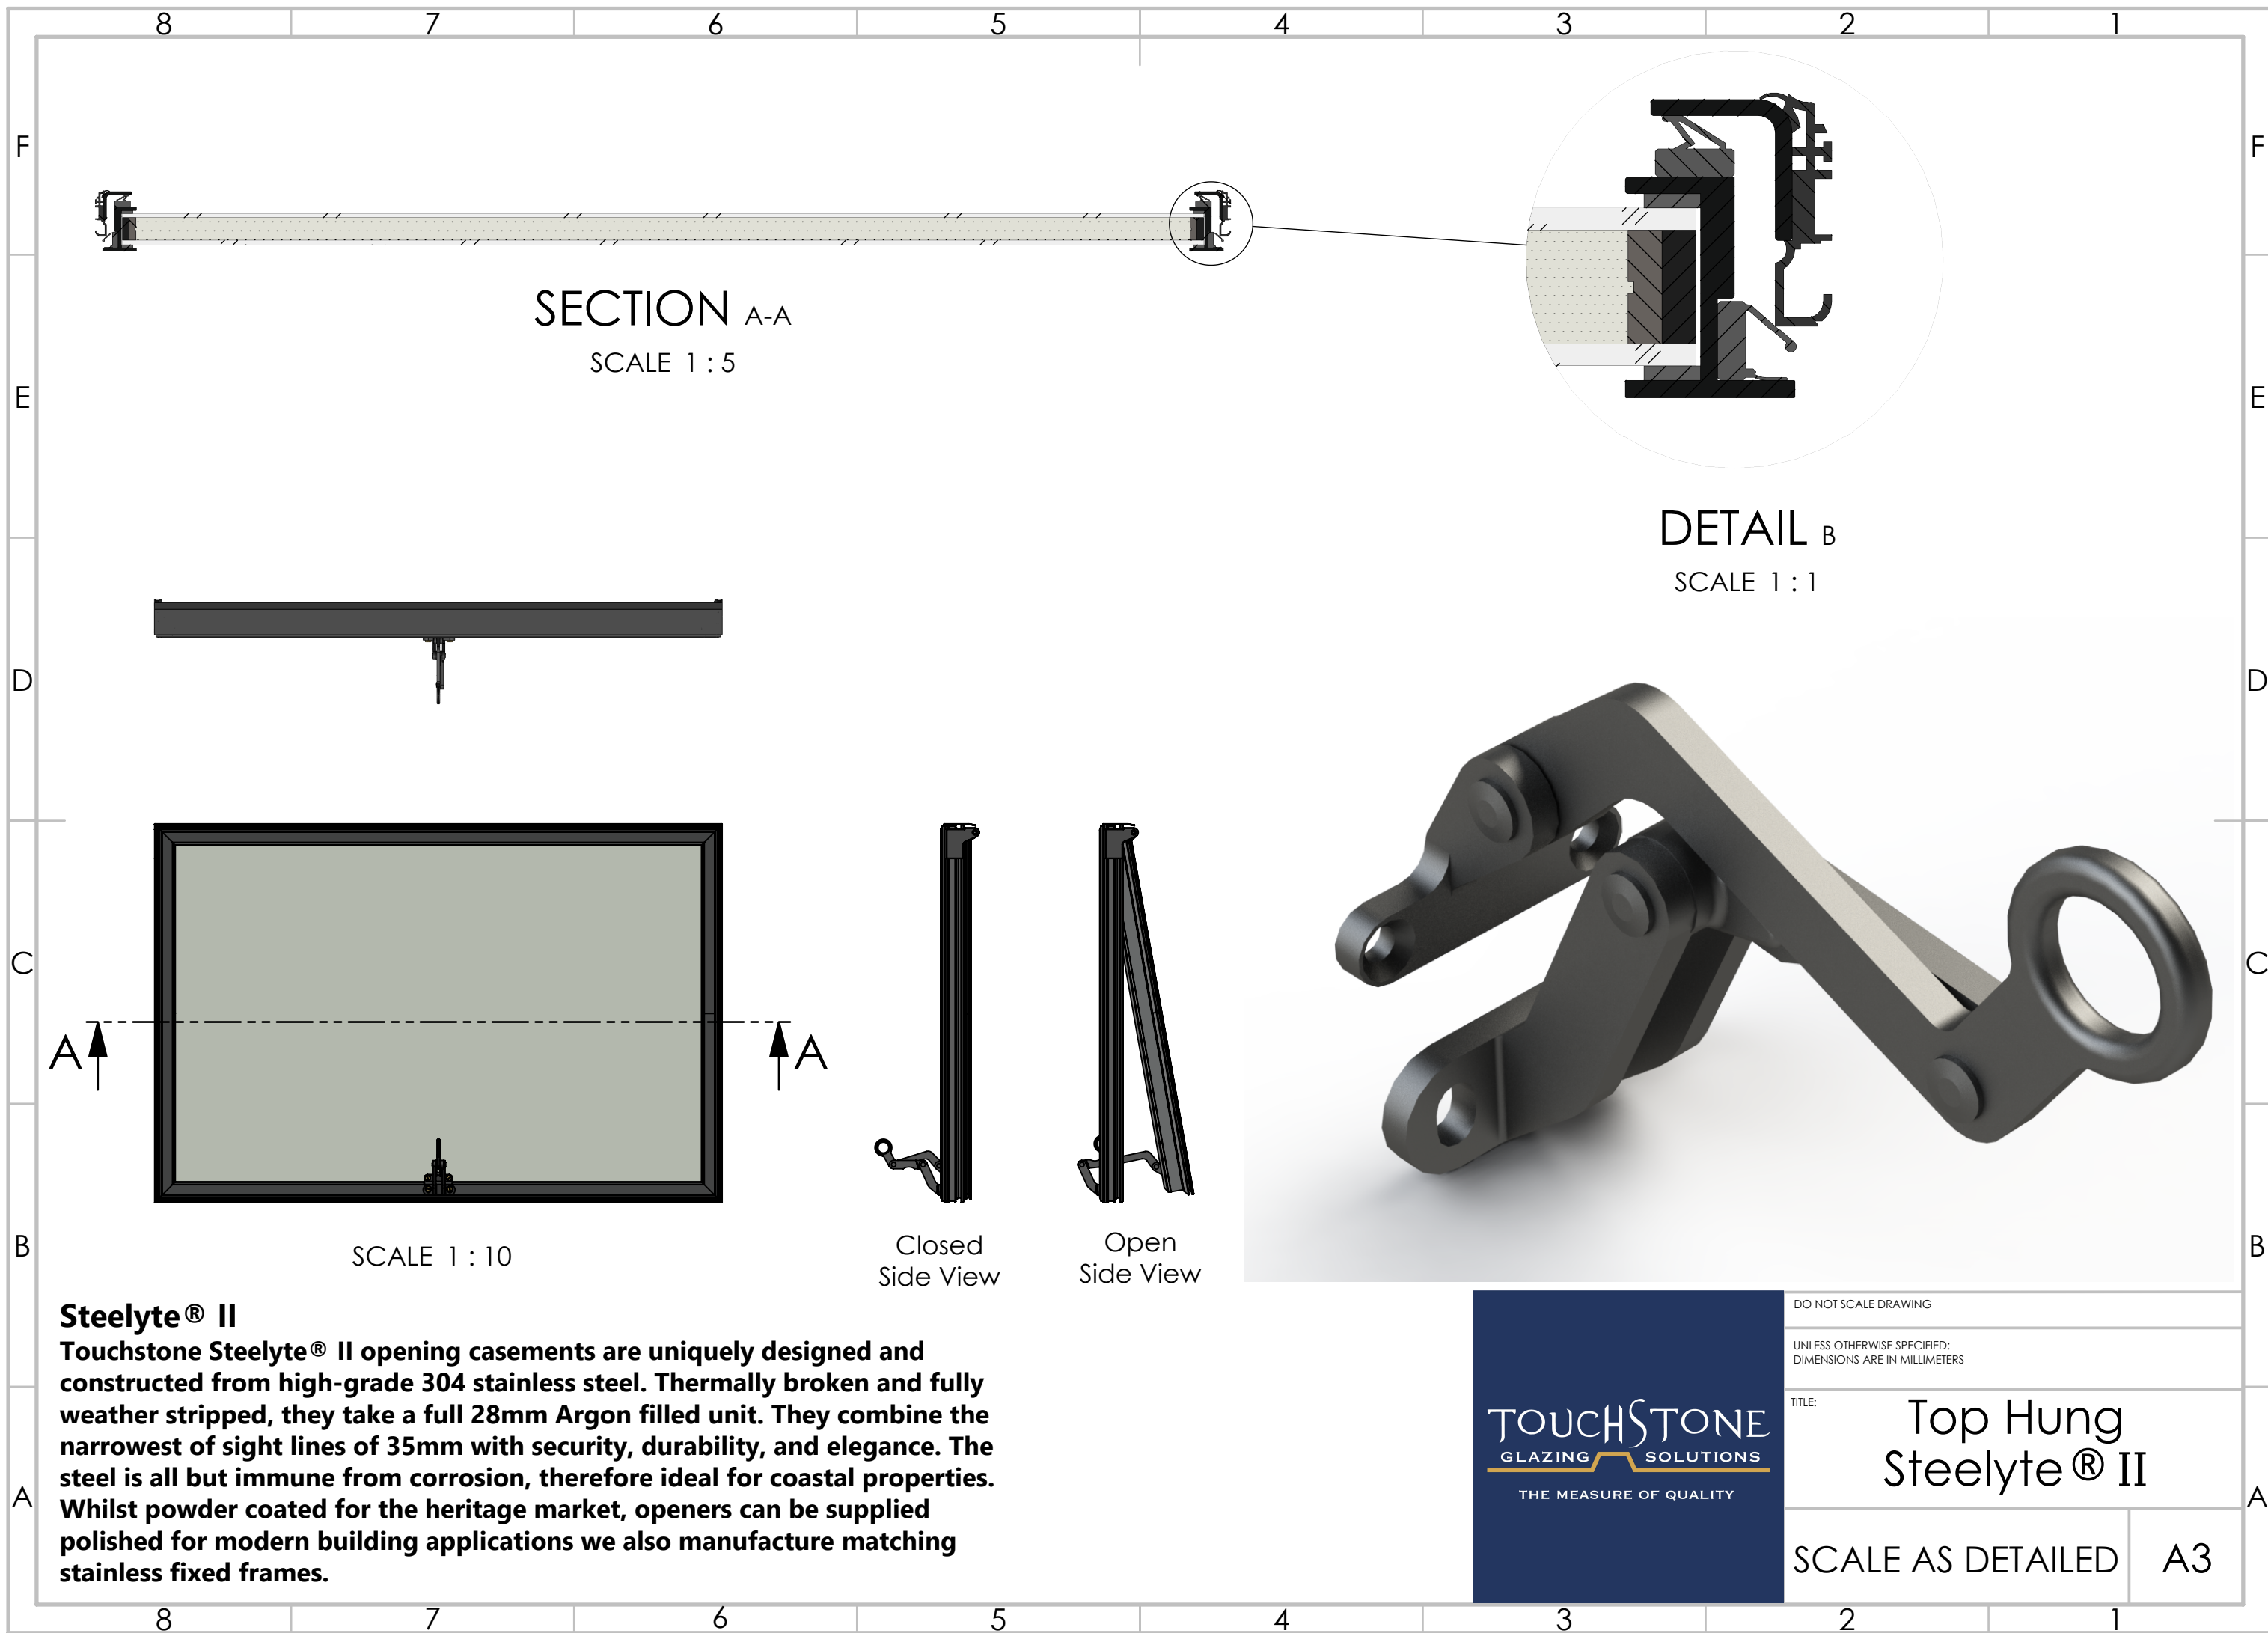

Steelyte® II

Touchstone Steelyte® II opening casements are uniquely designed and constructed from high-grade 304 stainless steel. Thermally broken and fully weather stripped, they take a full 28mm Argon filled unit. They combine the narrowest of sight lines of 35mm with security, durability, and elegance. The steel is all but immune from corrosion, therefore ideal for coastal properties. Whilst powder coated for the heritage market, openers can be supplied polished for modern building applications we also manufacture matching stainless fixed frames.

TOUCHSTONE
GLAZING SOLUTIONS
THE MEASURE OF QUALITY

DO NOT SCALE DRAWING

UNLESS OTHERWISE SPECIFIED:
DIMENSIONS ARE IN MILLIMETERS

TITLE:

Top Hung
Steelyte® II

SCALE AS DETAILED

A3