



planning+drawing

All dimensions are approximate and to be verified by site measurement.



barn roof surfaced in natural stone slate to match on existing property


walls to be constructed with outer leaf of local natural stone laid in regular courses to match on existing property

front elevation

3000

6000

floor level

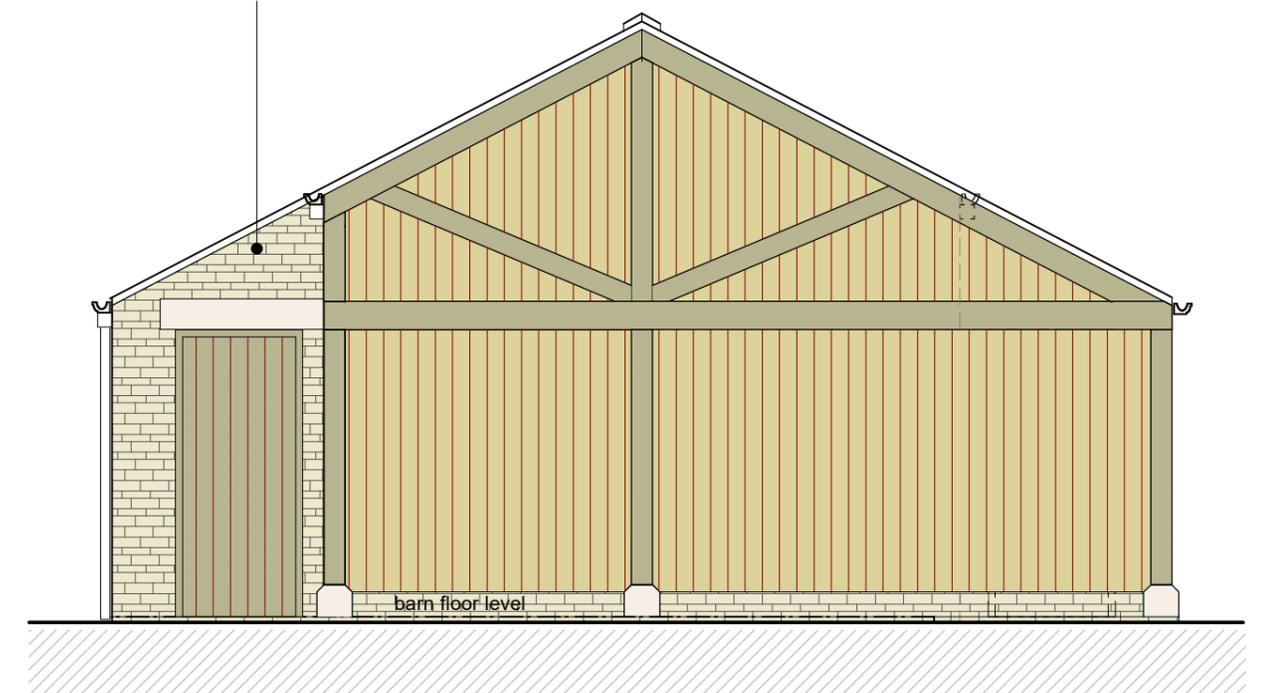


side elevation

1500

6000

barn floor level

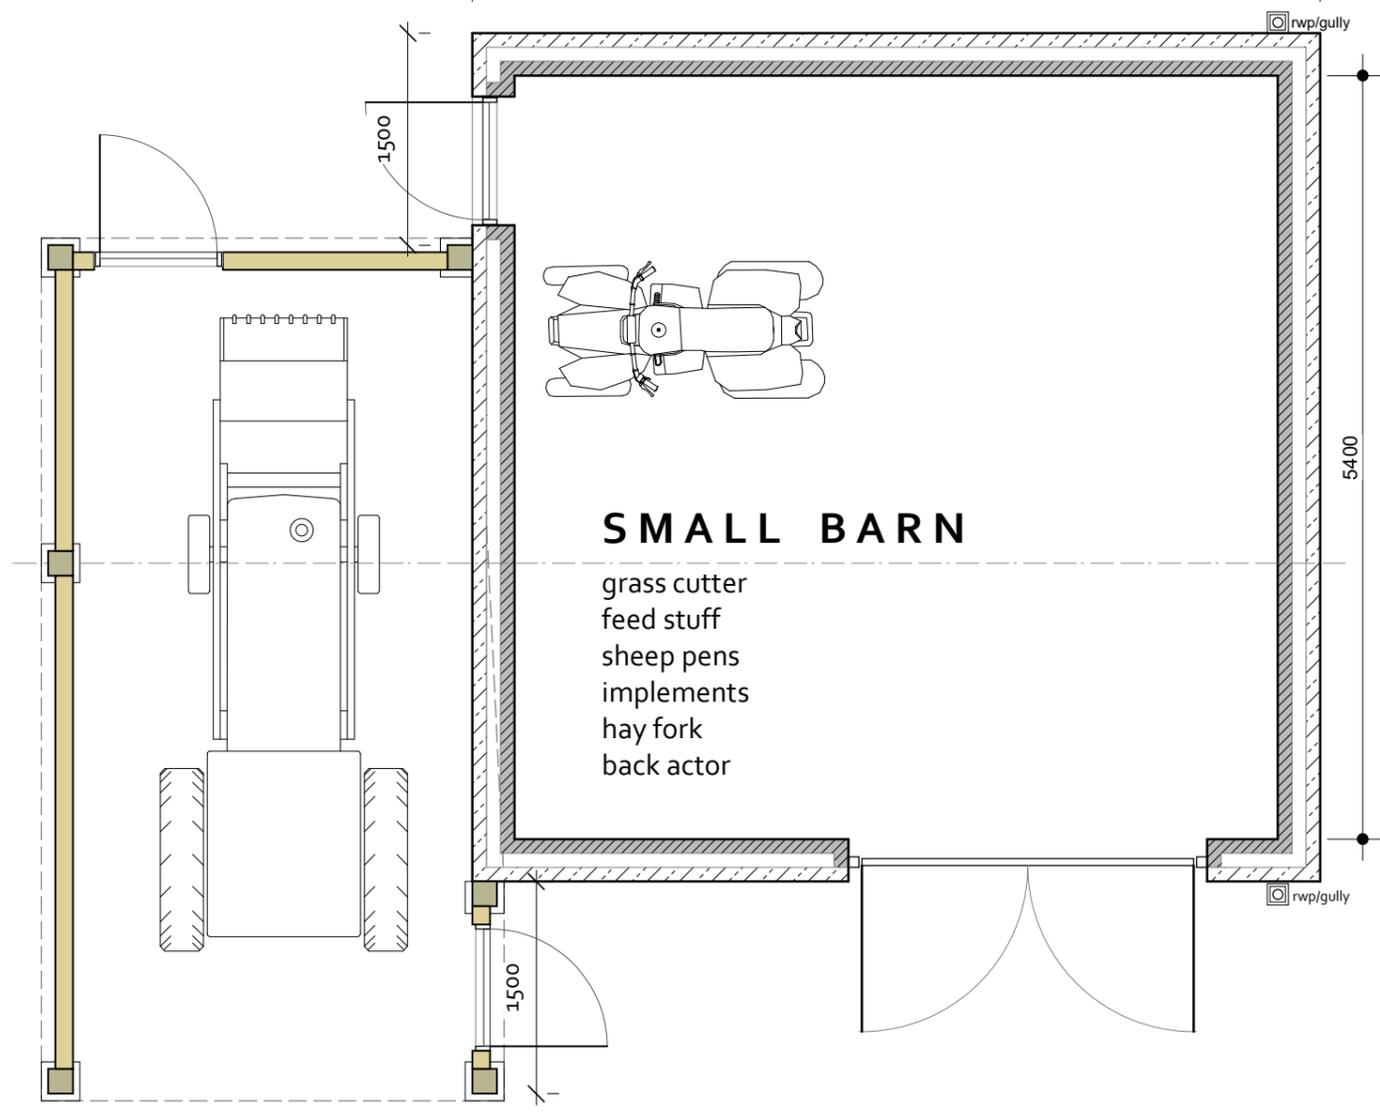

SMALL BARN

- grass cutter
- feed stuff
- sheep pens
- implements
- hay fork
- back actor

rwp/gully

rwp/gully

1500

1500

5400

R02 - Plan handed
R01 - Plan prepared

WOOD ASSOCIATES
architecture+interiors
The Woodshed@Number 11, Thurstonland, Huddersfield, HD4 6YB

P R O J E C T

Woodend Farm, Wood Lane,
Thurstonland, HD4 6XA

T I T L E

STORAGE BARN
PLAN & ELEVATIONS

SCALE	DATE	DRAWING N o.
1 : 50 @ A3	Feb 2023	23008D-01-R02