

Only figured dimensions should be used.
 Scaled dimensions should be checked with the Architect.
 This drawing together with the design, is the property and copyright
 of the Architect and must not be reproduced without written
 permission



SOUTH EAST ELEVATION
 1 : 100




NORTH EAST ELEVATION
 1 : 100




NORTH WEST ELEVATION
 1 : 100



SOUTH WEST ELEVATION
 1 : 100

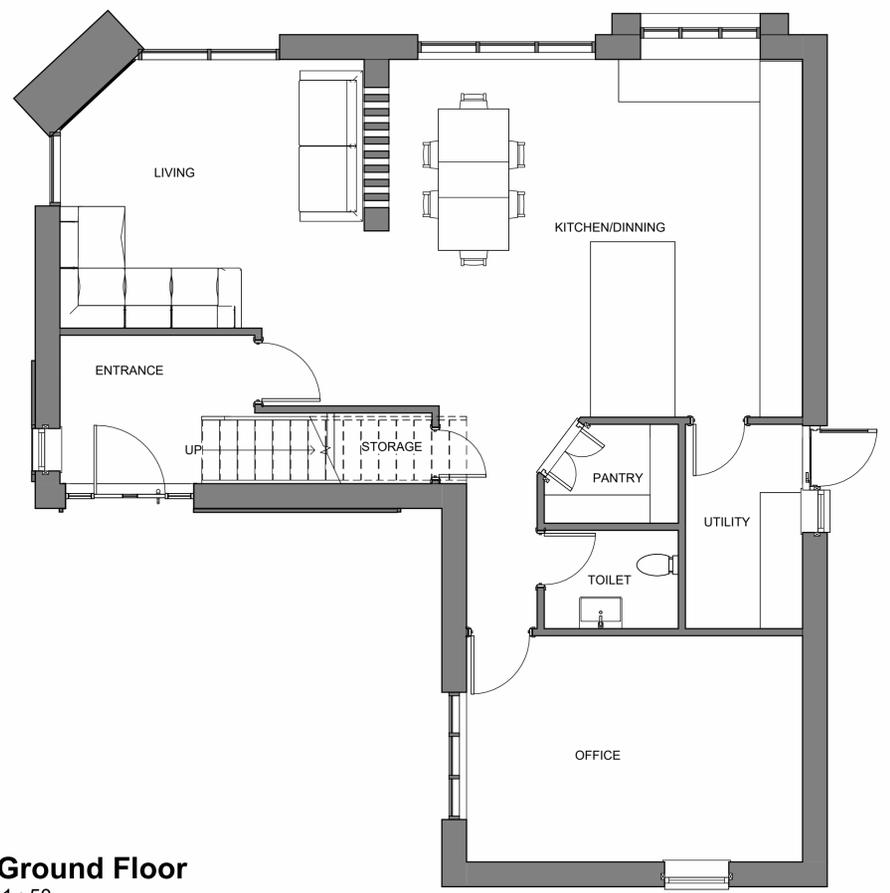

Ground Floor
 1 : 50

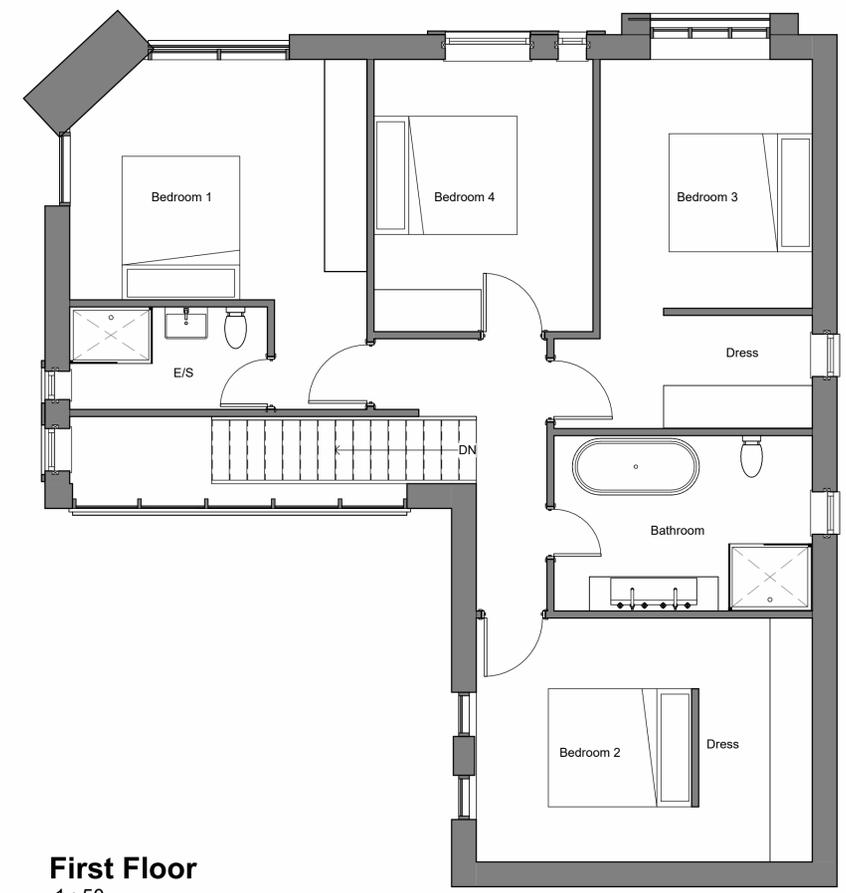

First Floor
 1 : 50

rev	description	drawn	auth	date
DO NOT SCALE OFF THIS DRAWING				
ACUMEN Designers & Architects				
acumenarchitects.co.uk 01484 546 000 Headrow House, Old Leeds Road, Huddersfield, Huddersfield HD1 1SG				
Client MRS S AZHAR				
Project 10 PEAT PONDS				
Project No 2824	Drawing No (100)03	Rev		
Description Proposed Plans, Elevations and 3D Views				
Scale As @ A1	Date Drawn JAN 22	Drawn By MC	Authorised By JC	
Purpose of Issue indicated				
Planning <input checked="" type="checkbox"/> Building Regs <input type="checkbox"/> Tender <input type="checkbox"/> Construction <input type="checkbox"/> Comment <input type="checkbox"/> Info <input type="checkbox"/>				