


Section A-A through the text and lightlines  
Scale 1:5

Satin black oblong fascia panel is fixed on SHS spacers through the gap in the louvres to the structure behind.

Built-up letters have 1.2mm mirror polished stainless steel face rims and returns.  
Push through 5mm opal 030 acrylic faces.  
Fitted with low energy white LEDs for face illumination.  
Backs are screw fixed to the panel face.

Lightlines around the text form an oblong shape. Lines are 2.5mm aluminium channels finished blue RAL 5002 and screw fixed to the panel face.  
Faces are rebated 15mm opal 030 acrylic.  
Fitted with low energy blue LEDs for face illumination.

Roundel - 1 off  
Scale 1:10  
1.2mm descaled stainless steel face and returns are finished satin black.  
Logo is fret cut into the face and is fitted with push through 5mm opal 050 acrylic.  
Foamex back is fixed to the brickwork.  
Fitted with low energy white LEDs for face illumination.  
Return is fitted with a 15mm opal acrylic ring which is lit by blue LEDs.

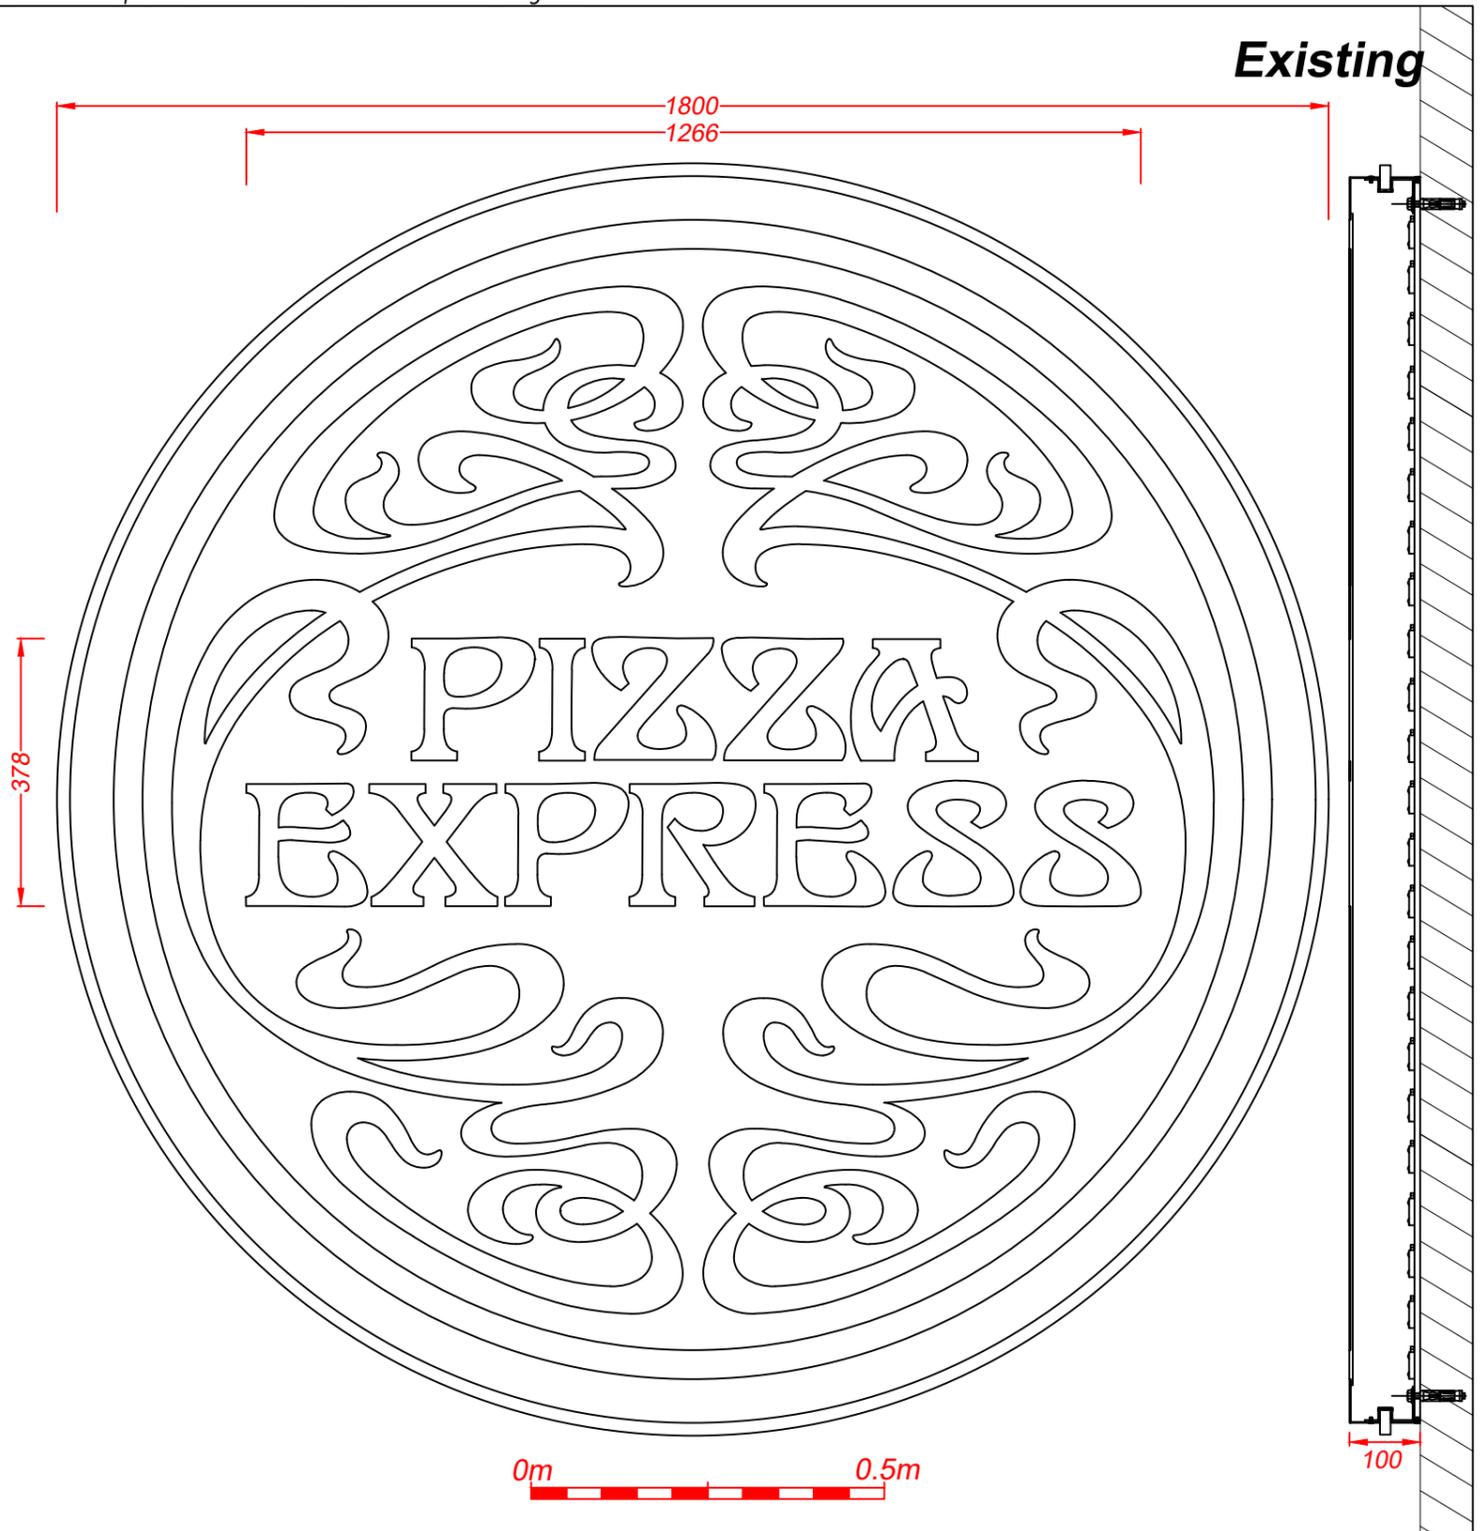

	<b>Technical Signs</b> Floor 1 - Unit 3 Hille Business Centre 132 St Albans Road Watford, Herts, WD24 4AE Tel: 01923 811999 Fax: 01923 811998 E-mail: info@technicalsigns.co.uk		Client Pizza Express Address/Job details Unit M Junction 27 Retail Park Gelderd Rd Birstall WF17 9AD Existing Signs		
	Job No		Date 24/05/23		
	Drawn by DN	Scale As specified (A3)			Drawing No 596741-2
				Rev	