
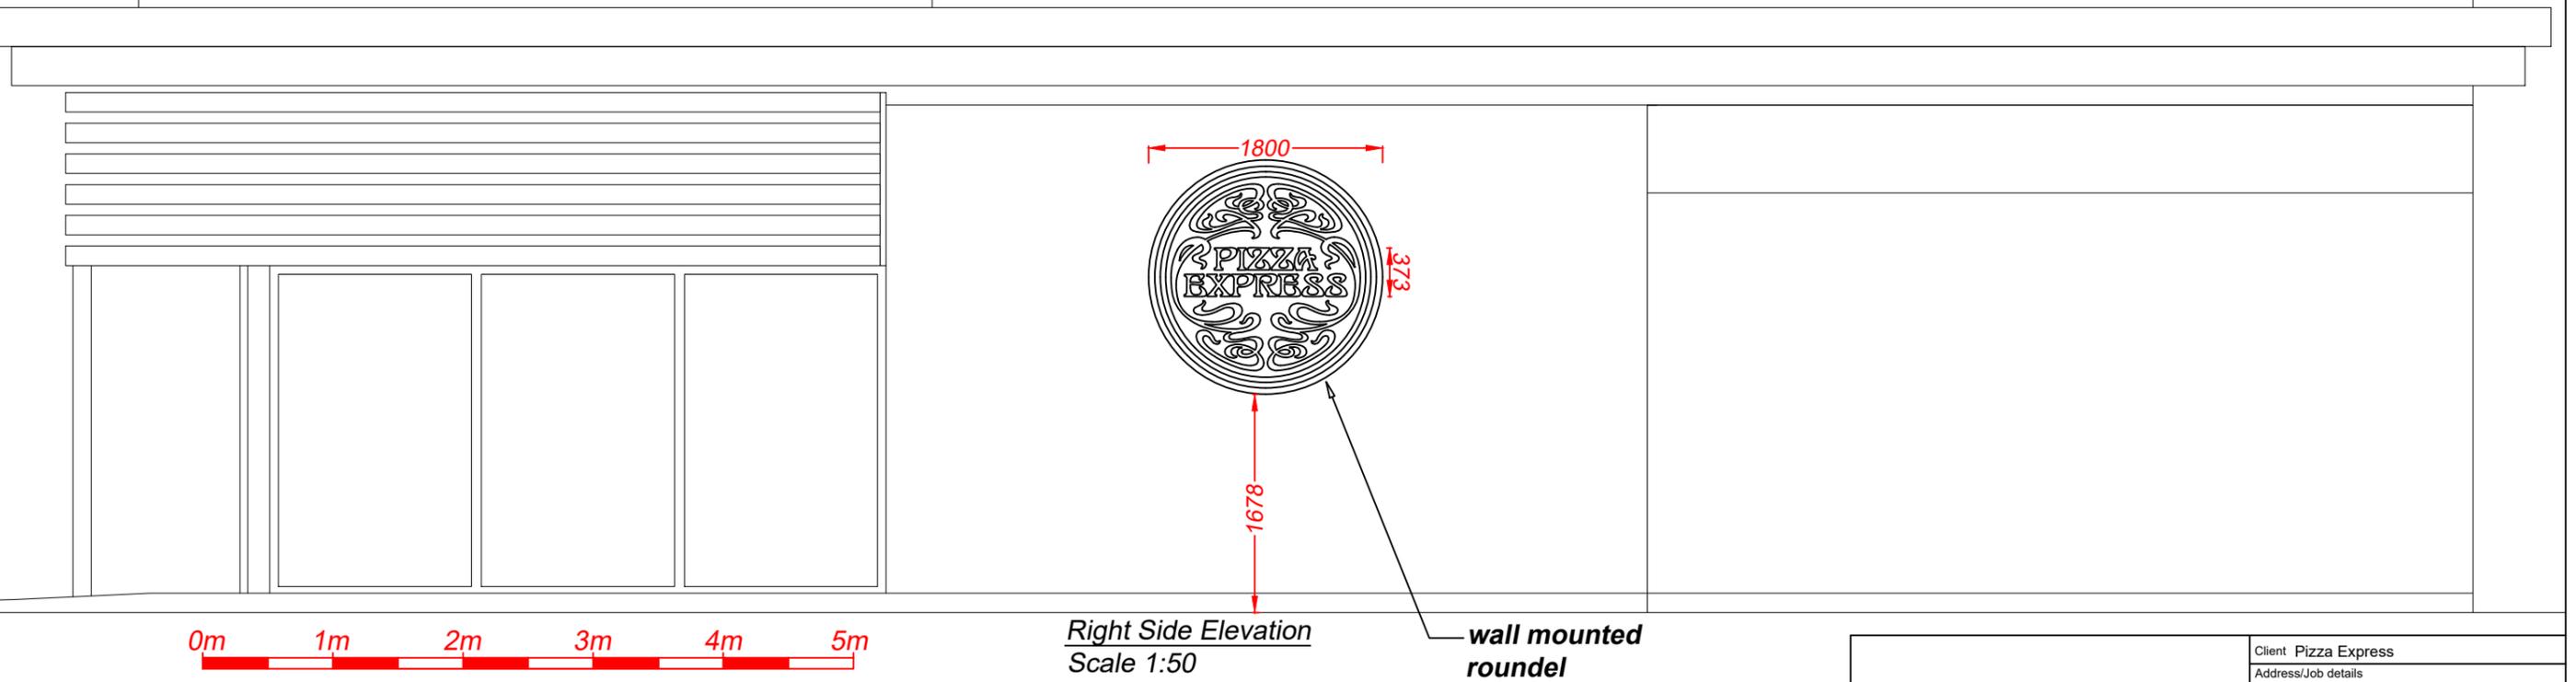


Proposed

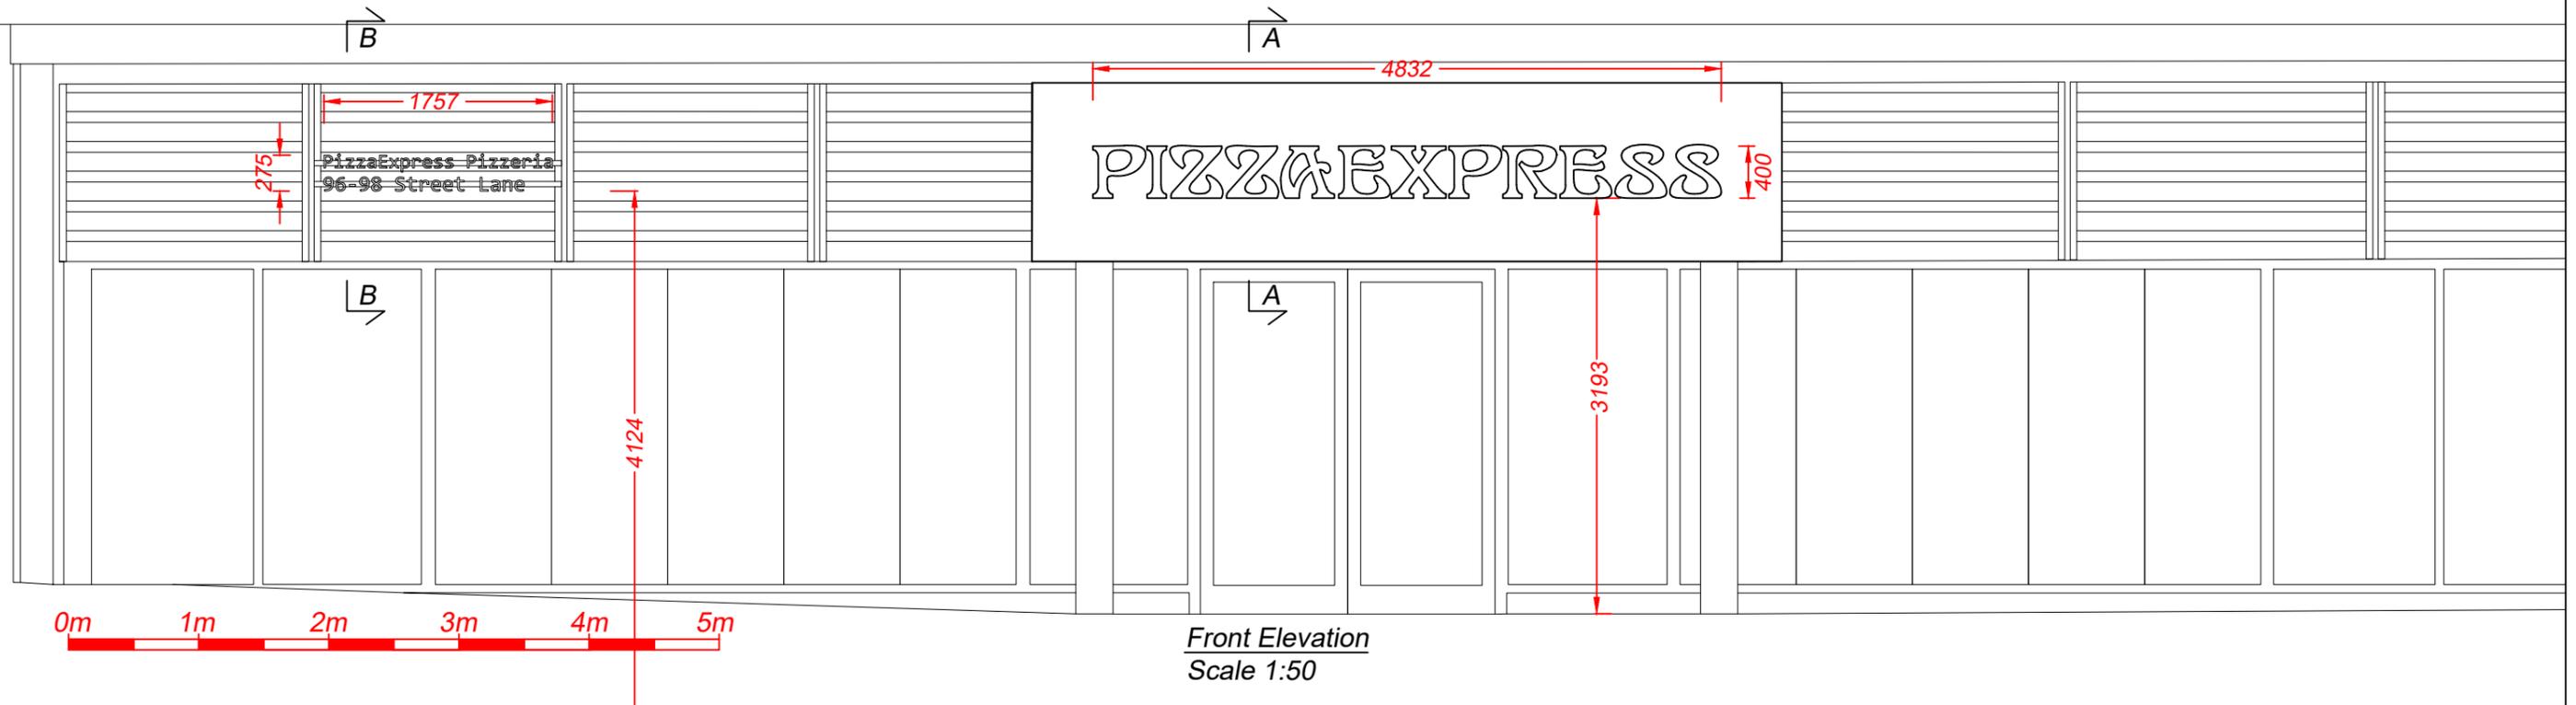

	Technical Signs Floor 1 - Unit 3 Hille Business Centre 132 St Albans Road Watford, Herts, WD24 4AE Tel: 01923 811999 Fax: 01923 811998 E-mail: info@technicalsigns.co.uk			Client Pizza Express Address/Job details Unit M Junction 27 Retail Park Gelderd Rd Birstall WF17 9AD Proposed Signs		
	Job No			Date 24/05/23		
	Drawn by DN		Scale As specified (A3)		Drawing No 596741-4	
					Rev	