



Ashleigh House,  
Wirksworth,  
DE4 4FR  
01629 824079


## Howgate Road, Slaithwaite Tree Location Plan

SCALE : 1 : 500 @ A4 DATE : 11/05/2022



Aerial Photography and LiDAR  
data purchased from Bluesky Mapping

Map data shown may contain Ordnance Survey © products supplied by  
Pear Technology Services Ltd. Email: info@peartechology.co.uk  
© Crown Copyright and database rights from data shown above  
Ordnance Survey © licence number 100023148

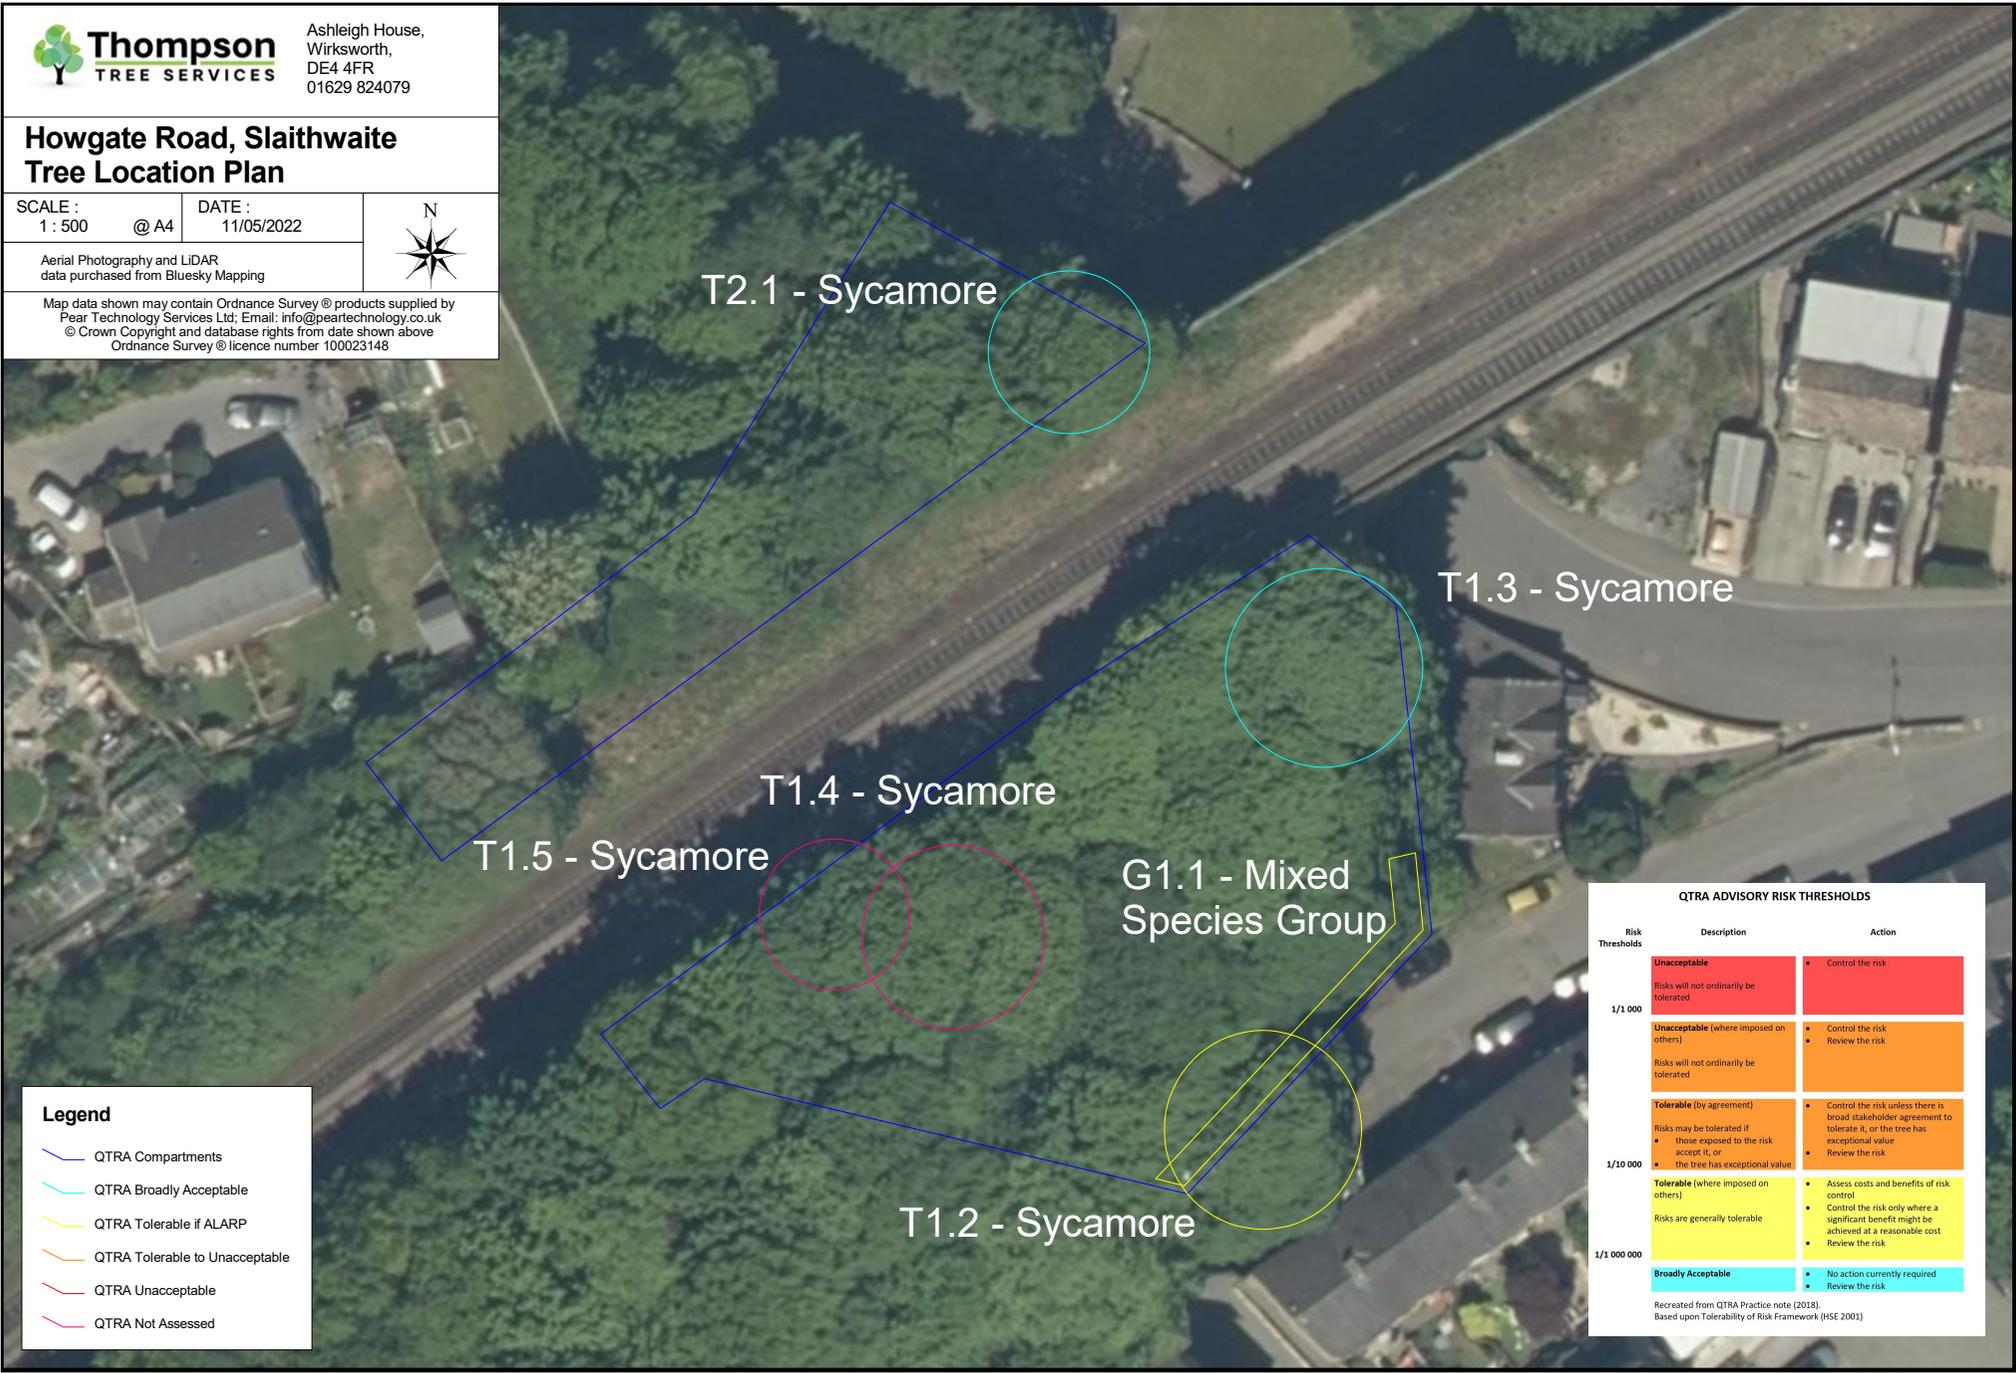

### Legend

- QTRA Compartments
- QTRA Broadly Acceptable
- QTRA Tolerable if ALARP
- QTRA Tolerable to Unacceptable
- QTRA Unacceptable
- QTRA Not Assessed

### QTRA ADVISORY RISK THRESHOLDS

Risk Thresholds	Description	Action
1/1 000	<b>Unacceptable</b> Risks will not ordinarily be tolerated	<ul style="list-style-type: none"> <li>Control the risk</li> </ul>
	<b>Unacceptable</b> (where imposed on others) Risks will not ordinarily be tolerated	<ul style="list-style-type: none"> <li>Control the risk</li> <li>Review the risk</li> </ul>
1/10 000	<b>Tolerable</b> (by agreement) Risks may be tolerated if <ul style="list-style-type: none"> <li>those exposed to the risk accept it, or</li> <li>the tree has exceptional value</li> </ul>	<ul style="list-style-type: none"> <li>Control the risk unless there is broad stakeholder agreement to tolerate it, or the tree has exceptional value</li> <li>Review the risk</li> </ul>
	<b>Tolerable</b> (where imposed on others) Risks are generally tolerable	<ul style="list-style-type: none"> <li>Assess costs and benefits of risk control</li> <li>Control the risk only where a significant benefit might be achieved at a reasonable cost</li> <li>Review the risk</li> </ul>
1/1 000 000	<b>Broadly Acceptable</b>	<ul style="list-style-type: none"> <li>No action currently required</li> <li>Review the risk</li> </ul>

Recreated from QTRA Practice note (2018).  
Based upon Tolerability of Risk Framework (HSE 2001)