




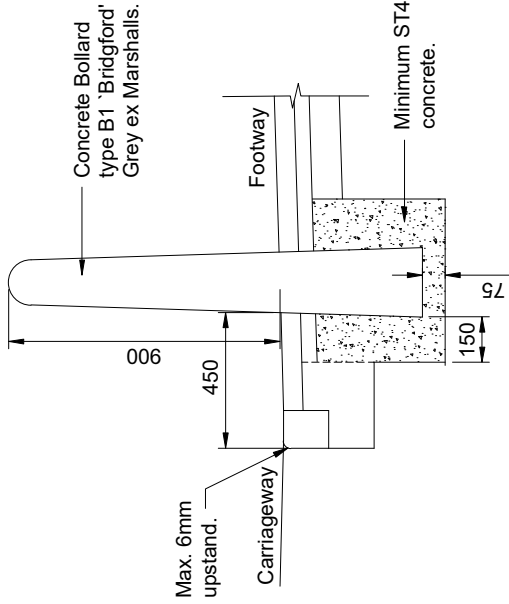

BOLLARD TYPE B1

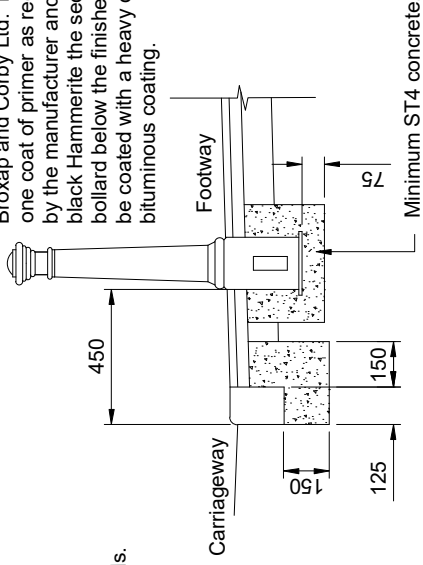

BOLLARD TYPE B2

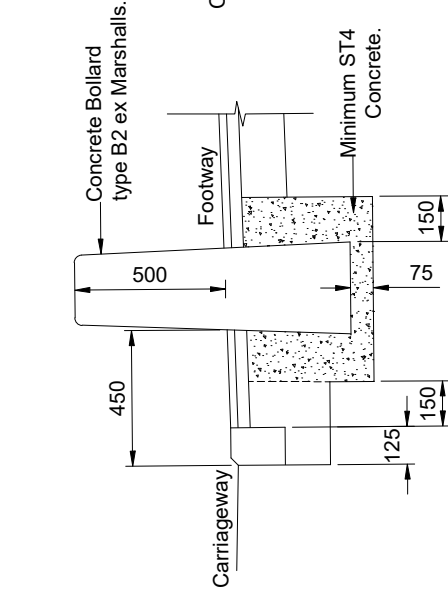


BOLLARD TYPE MB1

1 No. key to be provided with each bollard. Bollard colour and size of reflective strips to be specified by Engineer.

NOTE

All dimensions are in millimetres.

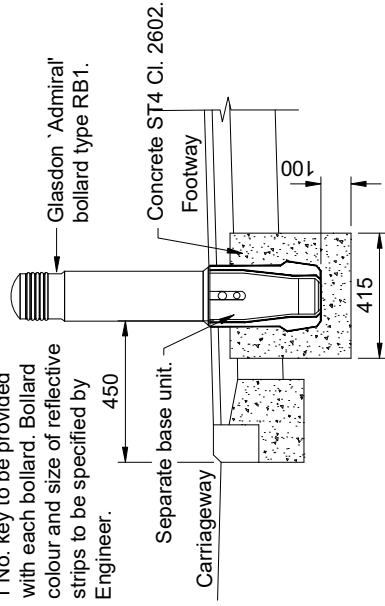

BOLLARD TYPE RB1

Bollard type MB1:- Manchester 1539 Broxap and Corby Ltd. Painted with one coat of primer as recommended by the manufacturer and one coat of black Hammerite the section of the bollard below the finished level shall be coated with a heavy duty bituminous coating.

	Project		Scale	
	STANDARD DETAILS		NOT TO SCALE	
Investment & Regeneration Service Strategy & Design Unit Civic Centre 3, Market Street Huddersfield, HD1 2JR	Title		Drawn	Checked
	BOLLARDS		AKKV	
			Section	Date
		HD	HD	APRIL 19
		Drawing No.	HD/SD/12/01A	