




Key:
 - - - boundary
 referenced from
 OS maps

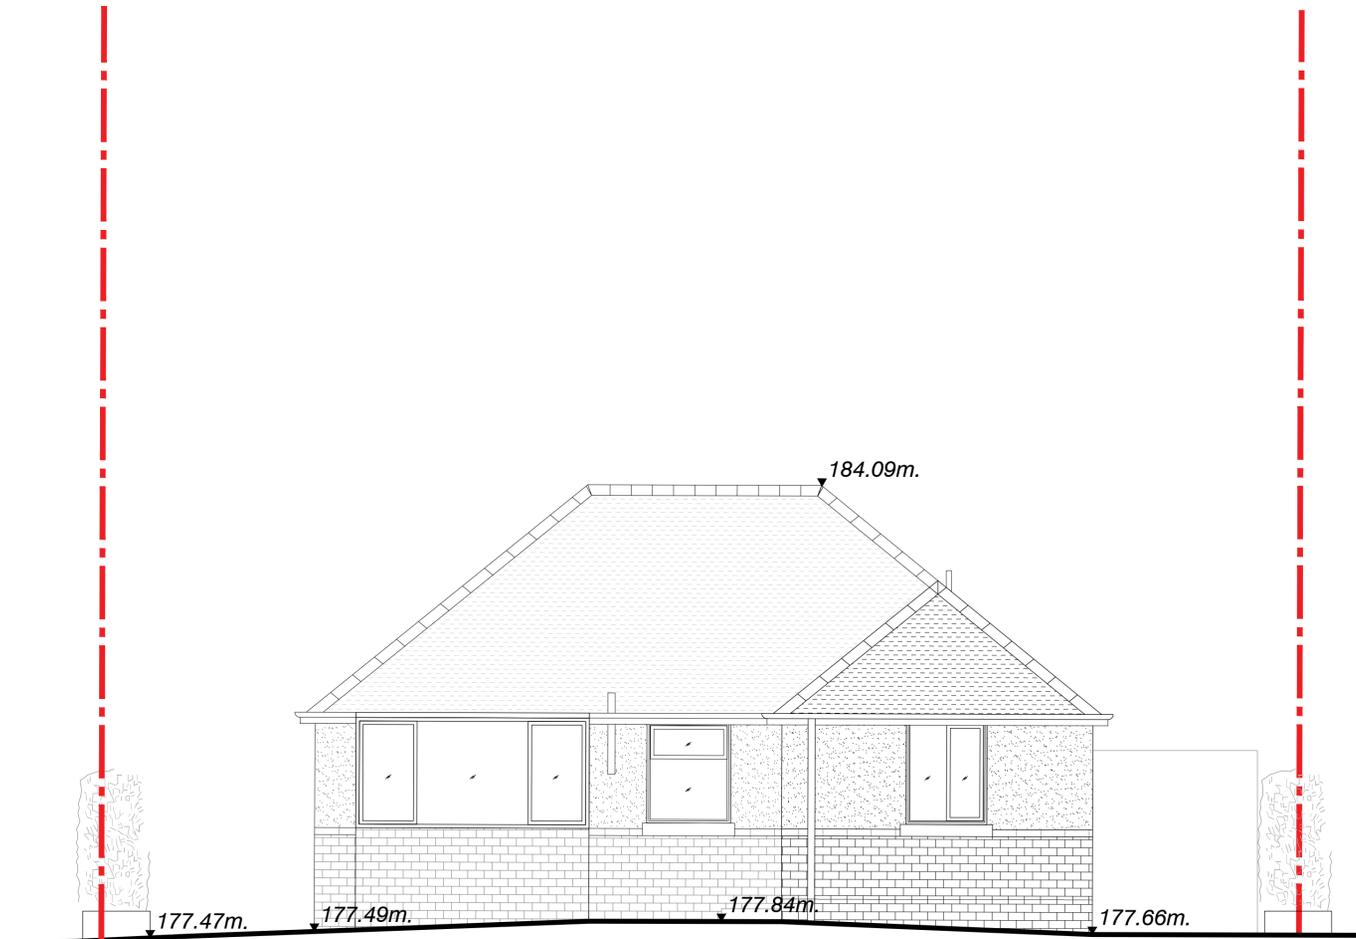

North Elevation

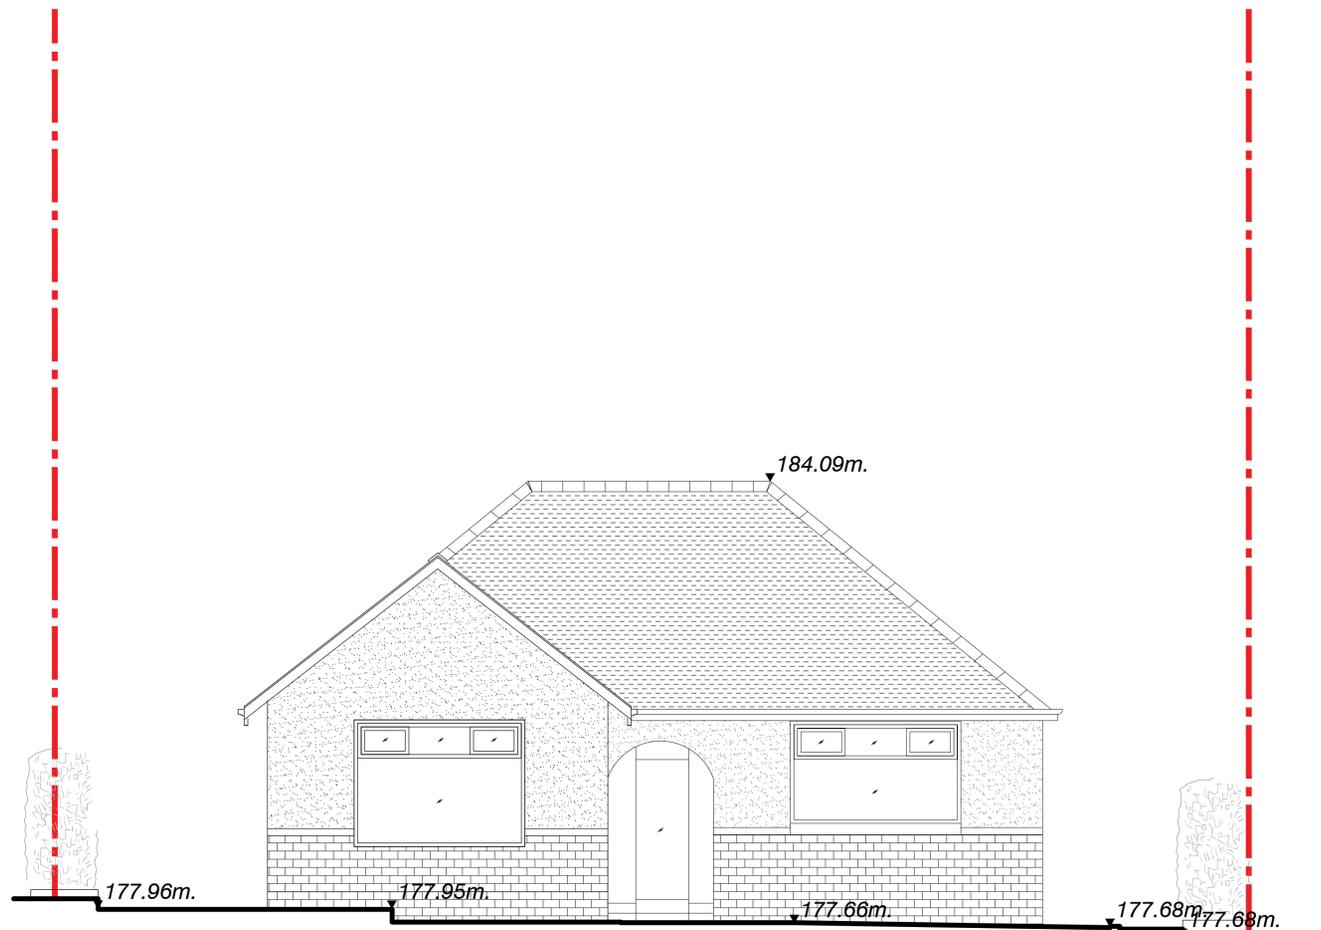

South Elevation

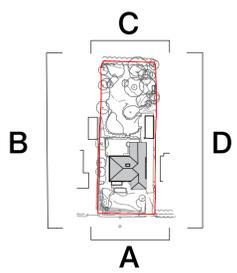

Do not scale this drawing.
 Drawing to be used for the status indicated only.
 All dimensions and drawings shall be checked and confirmed and any discrepancies to be reported to the Architect prior to commencement of any work.
 All work and materials to be in accordance with current statutory legislation, relevant codes of practice and British Standards.
 Drawing to be read in accordance with relevant consultants and sub-contractors drawings and specifications.
 This drawing is the property of Clever Architects Ltd and is not to be used in whole or in part without written consent.

REV	DESCRIPTION	BY	CHK	DATE	PROJECT	DATE	REV
1:50	A1			May 2023	5 Dingley Road, Huddersfield		1
					Private Client		2
							3
							4
							5
							6
							7
							8
							9
							10

Existing Elevations
 A+C
 035-EX-200
 PLANNING
 date: 2023-04
 drawn by: JD
 checked by: FG