




Do not scale from this drawing. Use figured dimensions only.  
 Contractors to verify all dimensions on site before commencing any work or shop drawings.  
 If drawings or specifications exceed the quantities taken in any way, Fibre Architects are to be informed before the work is initiated.  
 All drawn information is based on Ordnance Survey and/or existing record drawings. All content subject to Site Survey, Structural Survey, Site Investigations, Planning and other Statutory Approvals.  
 This drawing is not to be reproduced in whole or part without the consent of Fibre Architects Ltd.  
 Fibre Architects Limited Copyright.

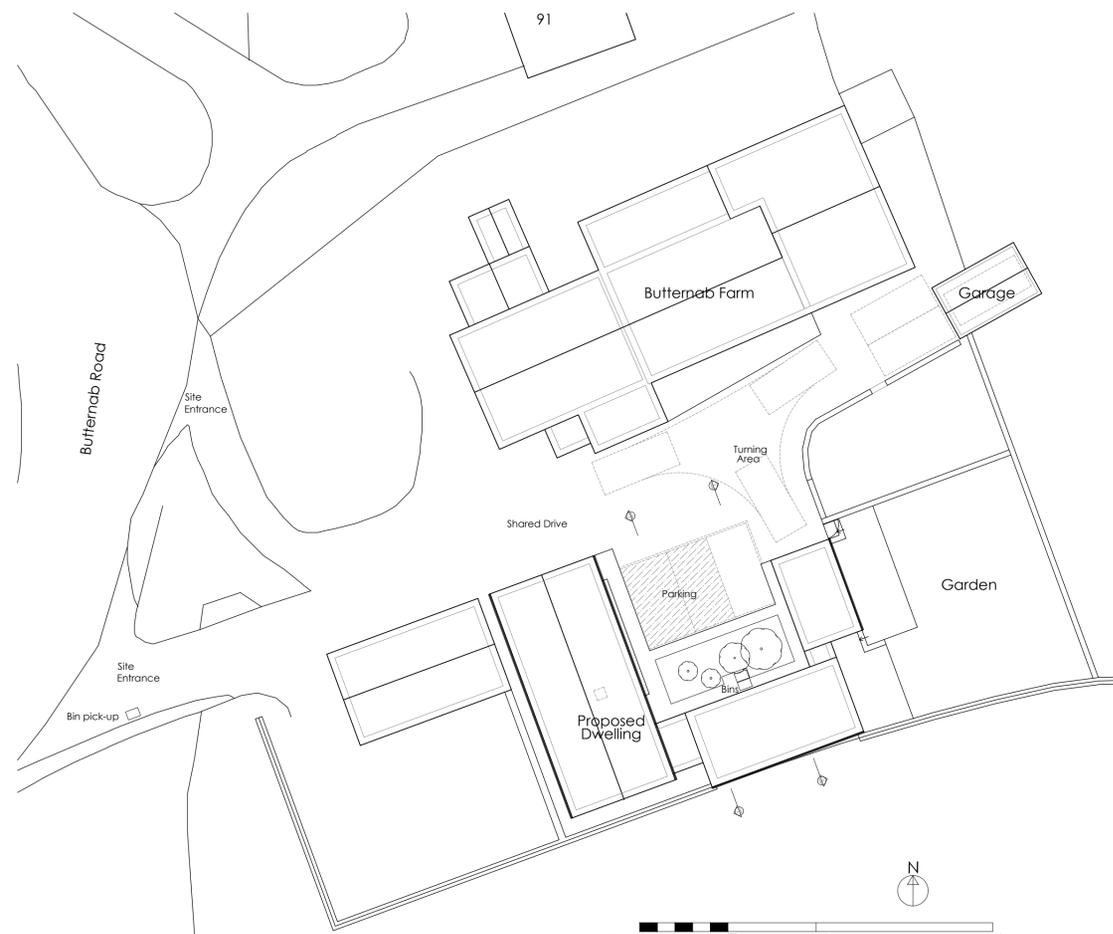


SITE PLAN Scale 1:200 0 5m 10m 20m

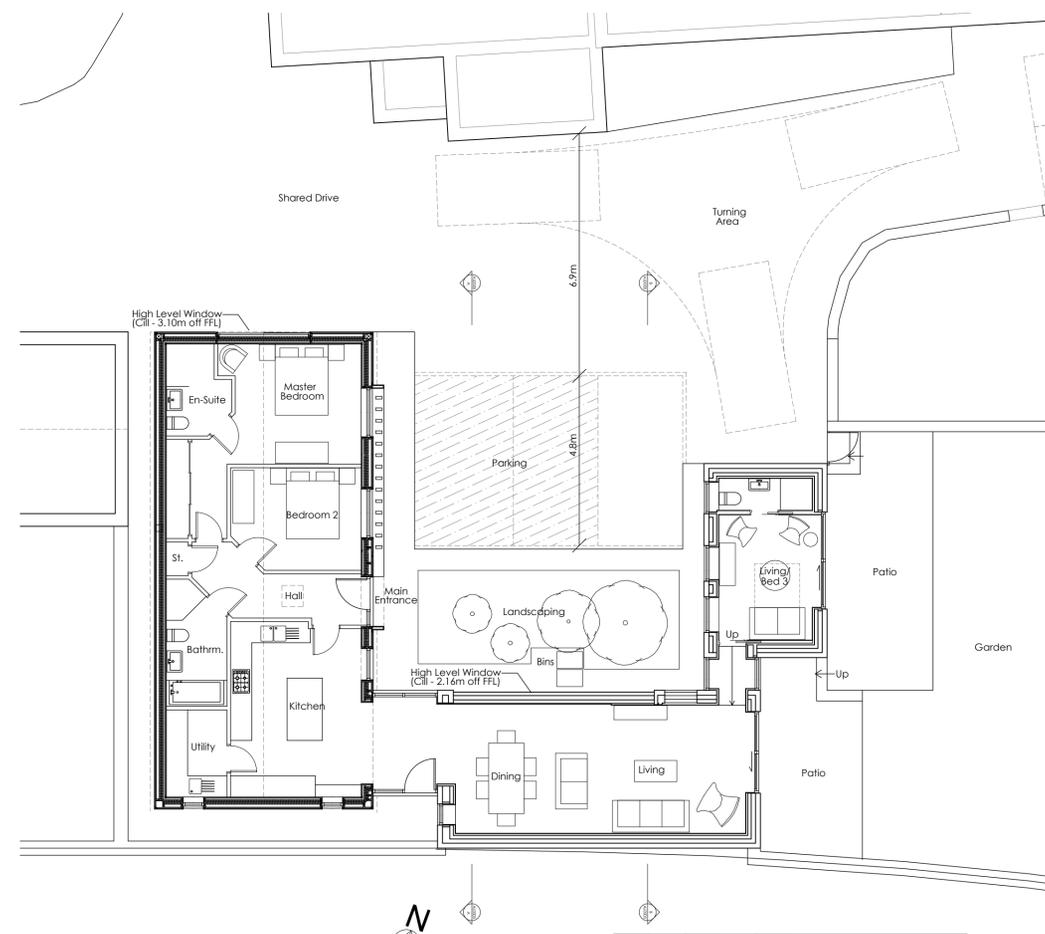

GROUND FLOOR PLAN Scale 1:100 0 5m 10m

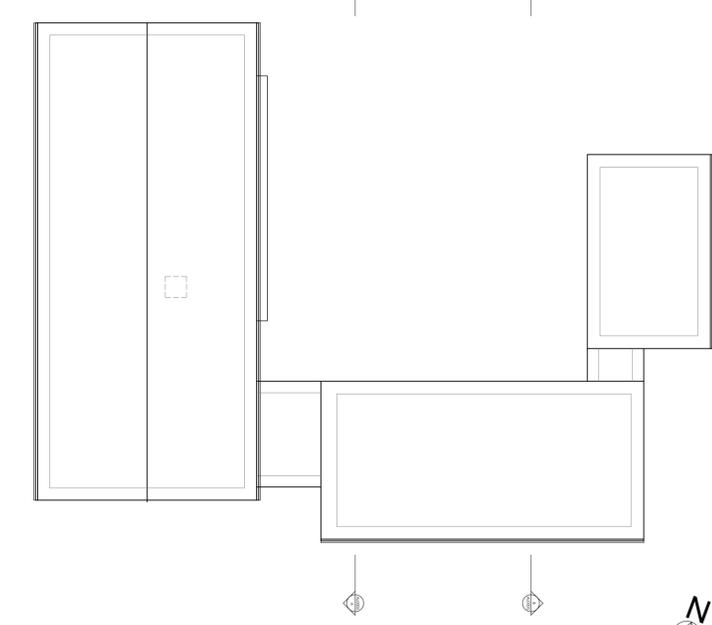

ROOF PLAN

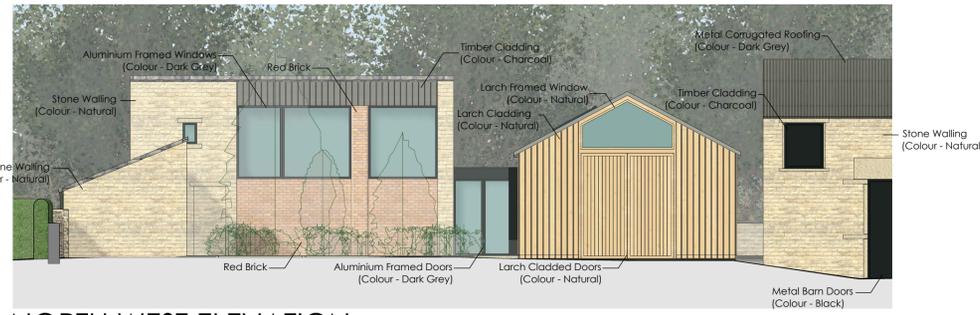

NORTH WEST ELEVATION



NORTH EAST ELEVATION



SECTION A



SOUTH EAST ELEVATION



SOUTH WEST ELEVATION



SECTION B

D	General Updates	17/05/23	DH	MO
C	General Updates	26/04/23	DH	MO
B	General Updates	24/10/22	DH	MO
A	General Updates	18/10/22	DH	MO
Rev	Description	Date	By	Appr
1	Project	18-012	DH	MO
2	Project	18-012	DH	MO
# GA INFORMATION AS PROPOSED

Scale 1:100 0 5m 10m

**FIBRE ARCHITECTS**

First Floor Buckden Mount  
 8 Thornhill Road  
 Huddersfield, HD3 3AU

Tel: 01484 544 410  
 www.fibrearchitects.co.uk  
 Email: info@fibrearchitects.co.uk