




SECTION D-D IN 3D

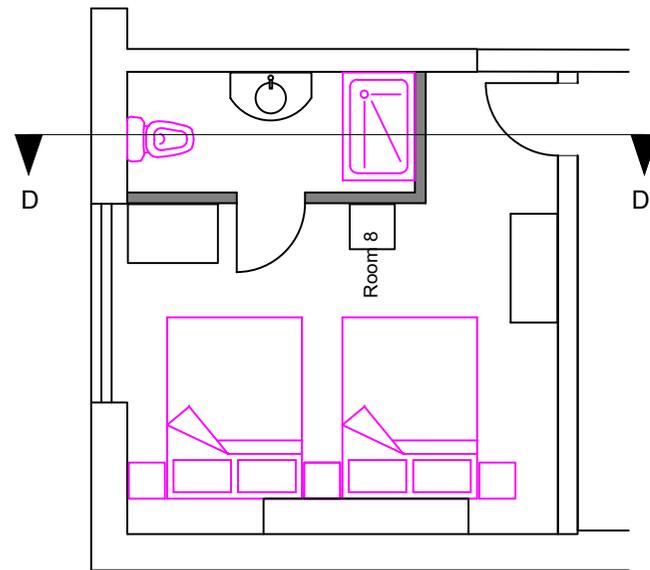

PROPOSED EACH SHOWER
INTERNAL PODS AND W/C

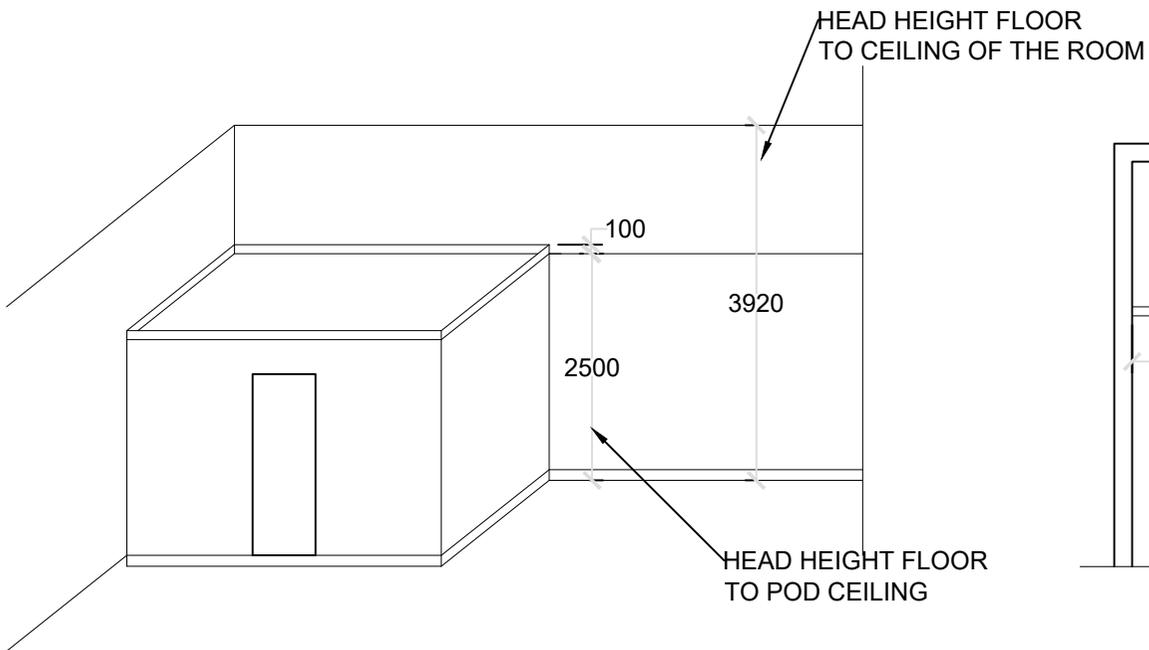

SECTION D-D IN 3D

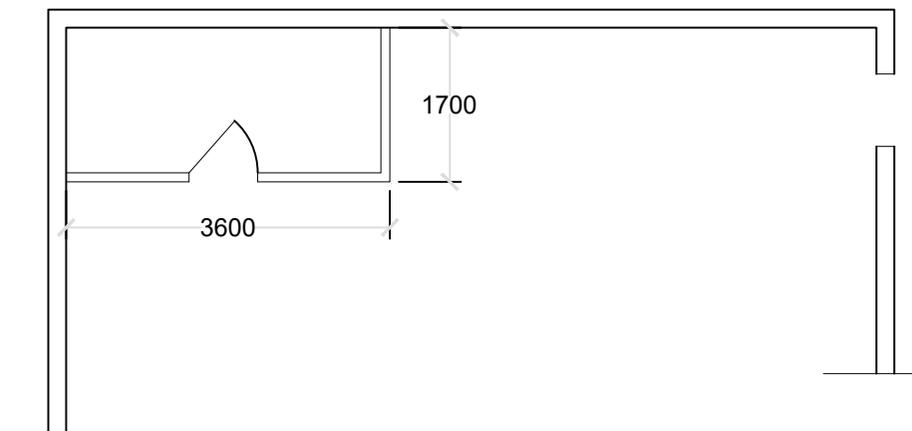

FLOOR PLANS OF SHOWER AND W/C