


Signage item 5
 Max Cap Height - 190mm
 Overall size - 2051 x 480mm

Key

- Pantone 485 - BUK Red
- Pantone 109 - BUK Yellow
- White

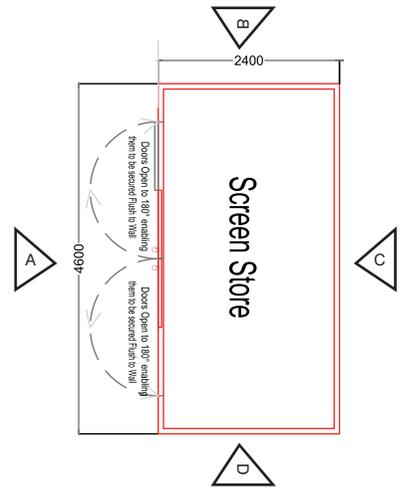

Rev	Description	By	Date
A	Final Issue	bh	11.05.2018

Information			
F-1 Modular MOCHDRE NEWTOWN POWYS SY16 4LE			
TEL: 01686 611 130 FAX: 01686 627 130 WEB: www.f1modular.co.uk			
<small>THIS DRAWING IS THE PROPERTY OF F1 AND MAY NOT BE COPIED OR REPRODUCED EXCEPT WITH THEIR EXPRESS PERMISSION NOR MAY THE DESIGN OR ANY INFORMATION SHOWN THEREON BE DISCLOSED TO ANY THIRD PARTY. RECEIPT OF ALL DRAWINGS AND INFORMATION CONTAINED THEREIN FROM F1 OR ANY ASSOCIATED COMPANY IS ACCEPTANCE IN FULL WITHOUT QUALIFICATION OF F1 INTELLECTUAL PROPERTY AND DESIGN COPYRIGHT IN PERPETUITY OTHER THAN FOR THE PURPOSE SUBMITTED.</small>			
Project title: AutoGlass Modules M500 13000 x 4600mm 4600 x 2400mm			
Drawing title: Option 02 + Windscreen Store 13000 x 4600mm □ 4600 x 2400m Floor Plan & External Elevations			
Scale: 1:100 at A4	Drawn: bh	Drawn Date: 11.05.2018	Checked:
Project No: 18.01.003	Drawing No: 002	Revision: C	