


External Elevation B

Signage item 4
Max Cap Height - 266mm
Overall size - 5071 x 266mm


Signage item 8

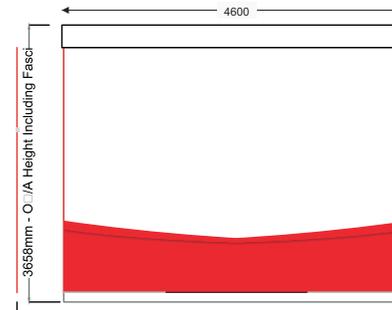

External Elevation A

Key


- Pantone 485 - BUK Red
- Pantone 109 - BUK Yellow
- White

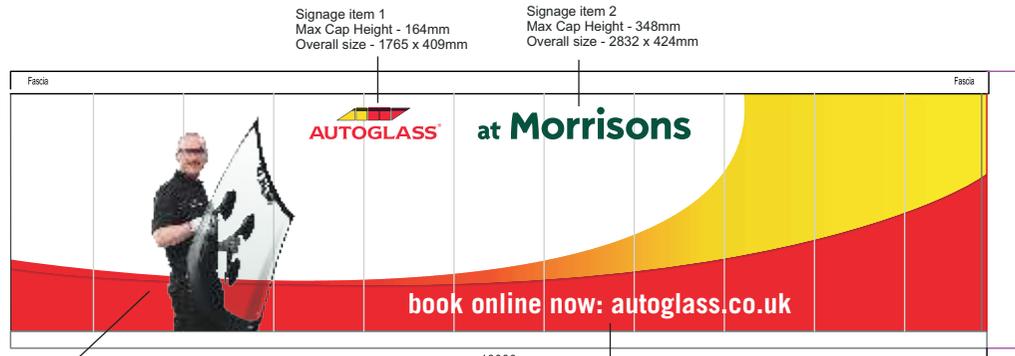


Signage item 4

Signage item 3
Max Cap Height - 266mm
Overall size - 5071 x 266mm

External Elevation D

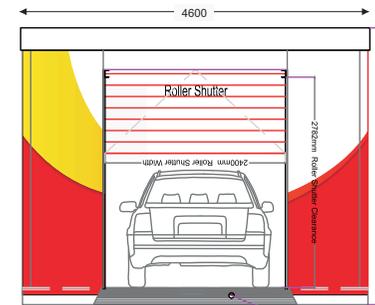

External Elevation C

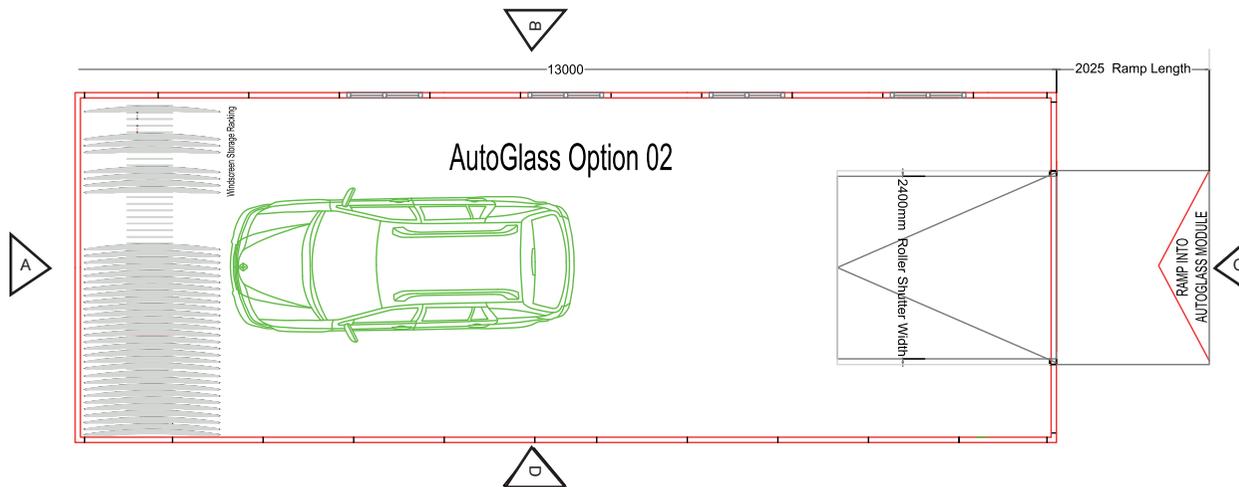

Rev	Description	By	Date
1	Final Issue	bh	11.05.2018

Information

F-1 Modular
MOCHDRE fabric1+
NEWTOWN
POWYS
SY16 4LE

TEL: 01686 611 130
FAX: 01686 627 130
WEB: www.f1modular.co.uk



THIS DRAWING IS THE PROPERTY OF F1 AND MAY NOT BE COPIED OR REPRODUCED EXCEPT WITH THEIR EXPRESS PERMISSION NOR MAY THE DESIGN OR ANY INFORMATION SHOWN THEREON BE DISCLOSED TO ANY THIRD PARTY. RECEIPT OF ALL DRAWINGS AND INFORMATION CONTAINED THEREIN FROM F1 OR ANY ASSOCIATED COMPANY IS ACCEPTANCE IN FULL WITHOUT QUALIFICATION OF F1 INTELLECTUAL PROPERTY AND DESIGN COPYRIGHT IN PERPETUITY OTHER THAN FOR THE PURPOSE SUBMITTED.

Project title: AutoGlass Modules
M500
13000 x 4600mm □ 4600 x 2400mm

Drawing title:
Option 02 + Windscreen Store
13000 x 4600mm □ 4600 x 2400m
Floor Plan & External Elevations

Scale:	Drawn:	Drawn Date:	Checked:
1:100 at A4	bh	11.05.2018	

Project No:	Drawing No:	Revision:
18.01.003	002	C