




North Elevation

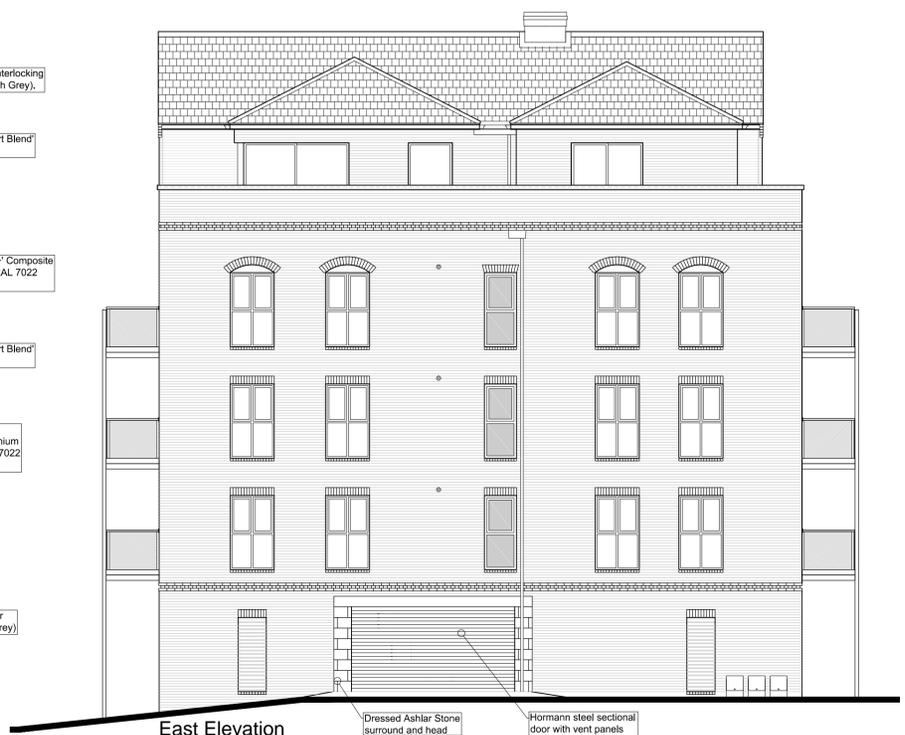

East Elevation



South Elevation



West Elevation

Rev	Date	Description	Drawn	Check
C	19.3.24	Cycle Store Door added to North Elevation Fire Escape Door added to North Elevation Materials Annotated	KM	LM
B	21.12.23	Side roofs revised from gabled to hipped. Roof raised by 225mm to accommodate hips - above mid-plan flat roof section.	KM	LM
A	18.9.23	Verge brickwork detailing revised to central gables. Fourth Floor render facing rev'd to brick-slip with render.	KM	LM



CLIENT:
DARREN SMITH HOMES

PROJECT:
FORMER LIDL SITE,
STATION ROAD, MIRFIELD
BLOCK B,
ELEVATIONS

DRAWING NUMBER:
P16:4981:703 C

SCALE @ A1:
1:100

DRAWN: KM
CHECKED: LM

DATE: 06.06.23
DATE: 06.06.23

Block B - Elevations

Do not scale off this drawing - Only figured dimensions to be taken from this drawing. Drawings based on Ordnance Survey and/or existing record drawings - Design and Drawing content subject to Site Survey, Structural Survey, Site Investigations, Planning and Statutory Requirements and Approvals. Authorised reproduction from Ordnance Survey Map with permission of the Controller of Her Majesty's Stationery Office. Crown Copyright reserved.



JRP Associates
14 Mariner Court,
Caldar Park, Wakefield, WF4 3FL

T 01924 383322
E info@jrpassoc.co.uk
W jrpassoc.co.uk