
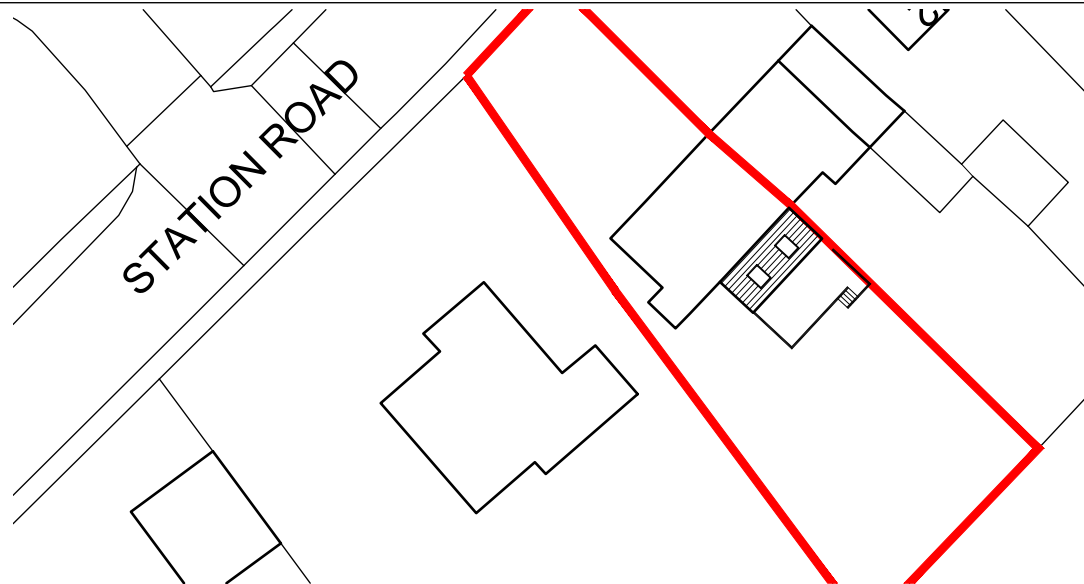


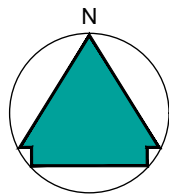

Block Plan - 1:500

NOTES

This drawing has been prepared specifically for the purpose of obtaining Planning and or Building Regulations Approval. Its suitability for other purposes without additional supplementary details and specifications cannot be guaranteed.

All dimensions are to be checked on site, any discrepancies are to be reported to the designer before work commences. Use only figured dimensions.

All structural components shown are indicative only. Details / calculations of structural members are to be provided by the Structural Engineer.

This drawing is not to be copied or divulged to a third party without written permission.



Revisions		
P01	Preliminary Issue	25.05.23
P02	Planning amends	31.07.23

Project:
Single Storey Rear Extension


at 48 Station Road
Honley
Holmfirth

for Mr & Mrs. Williams


Proposed Plans and Block Plan

Purpose of issue: PLANNING

Drawn	DRH
Date	May 2023
Scales	1:100 @ A3
Drawing No.	2347 - 0301 - P02

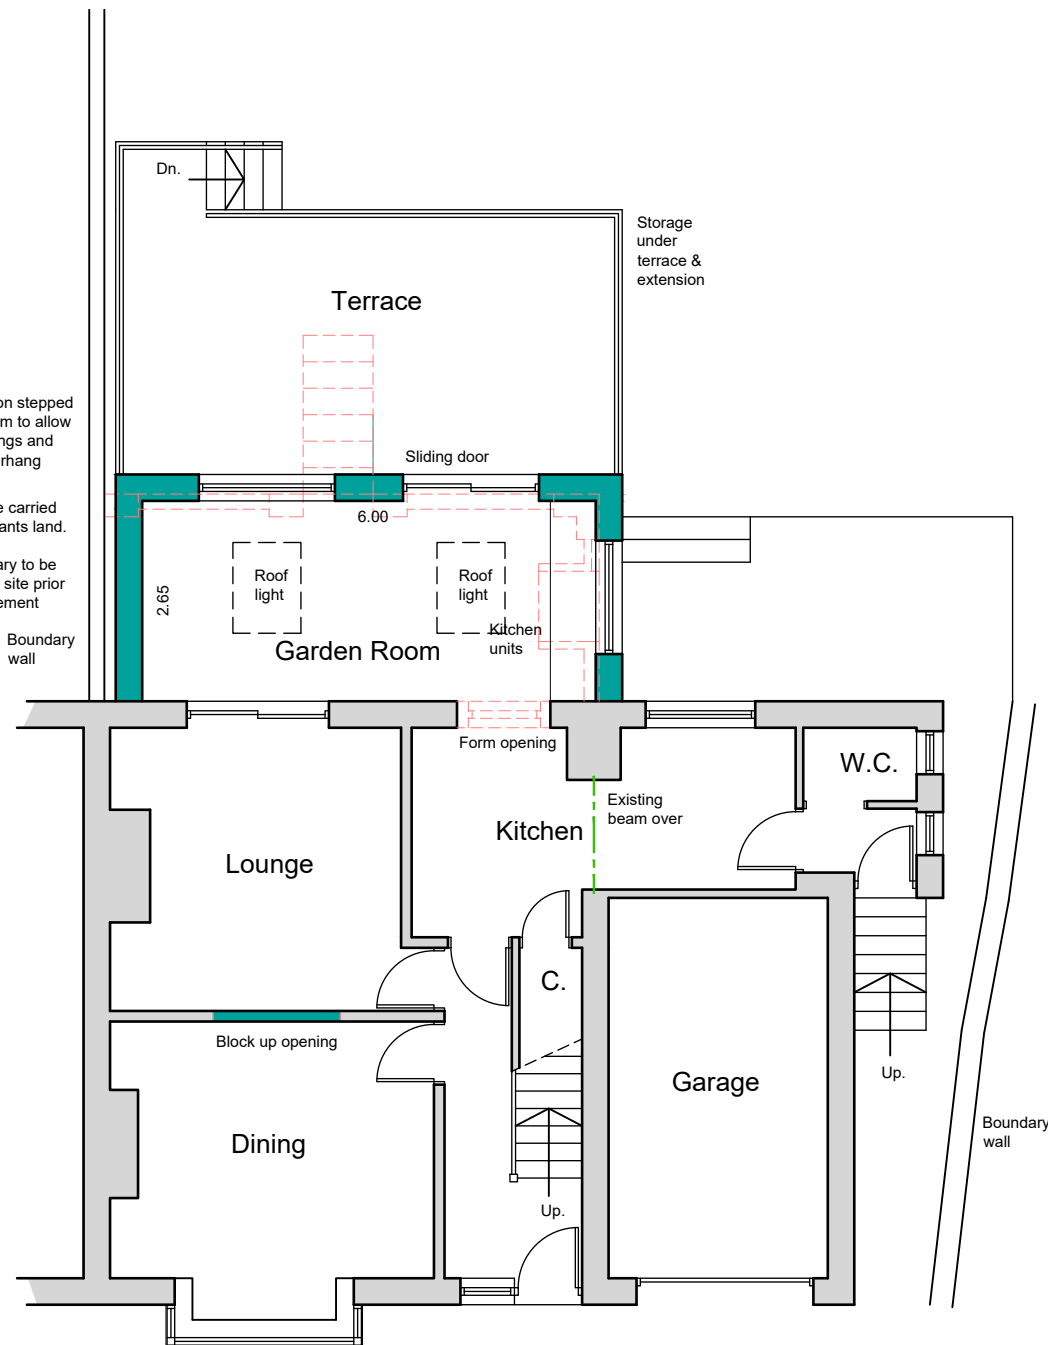

Ground Floor Plan

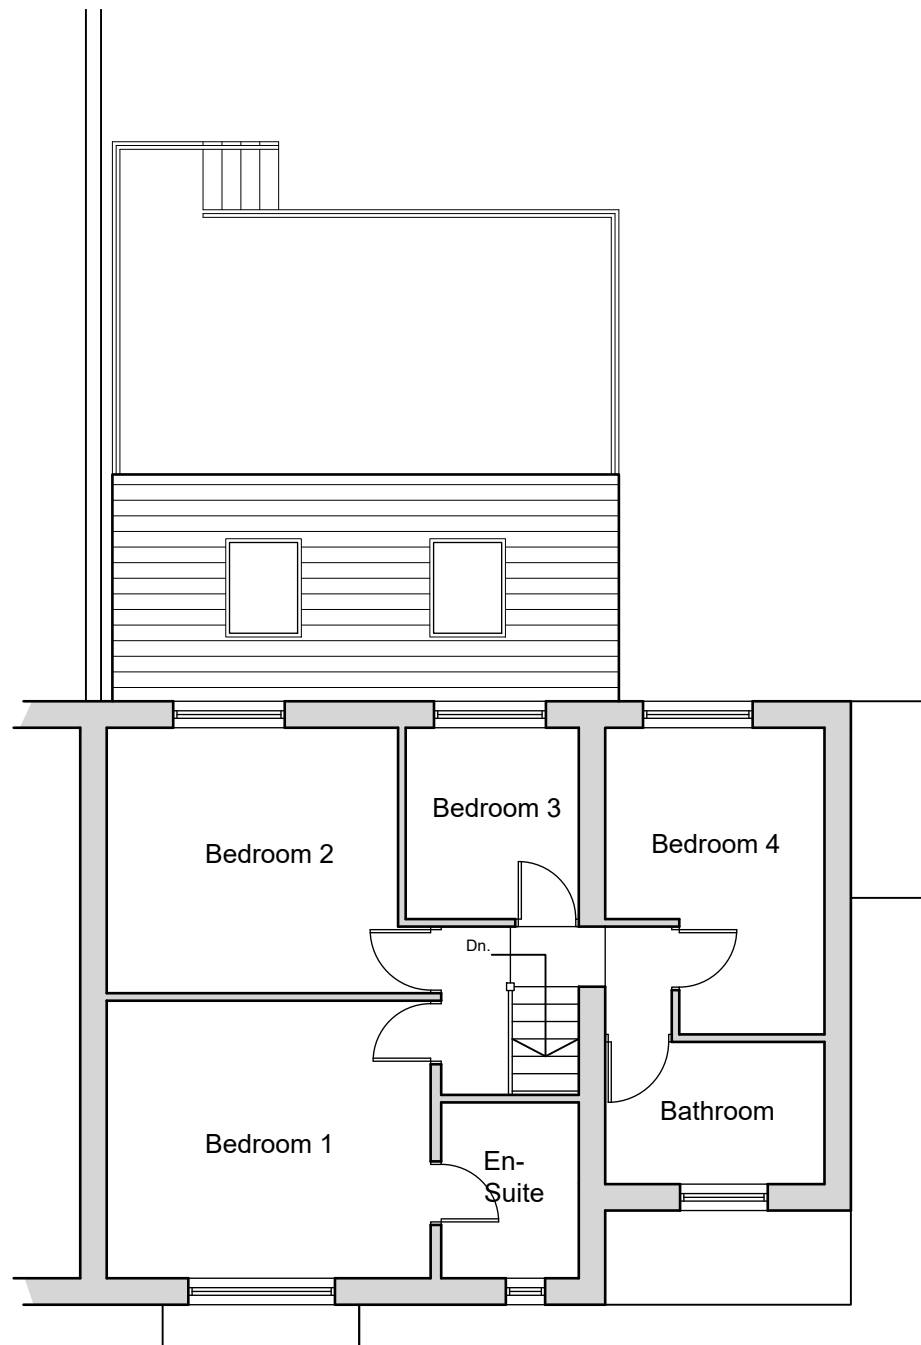

First Floor Plan