


Ground Floor  
1 : 100

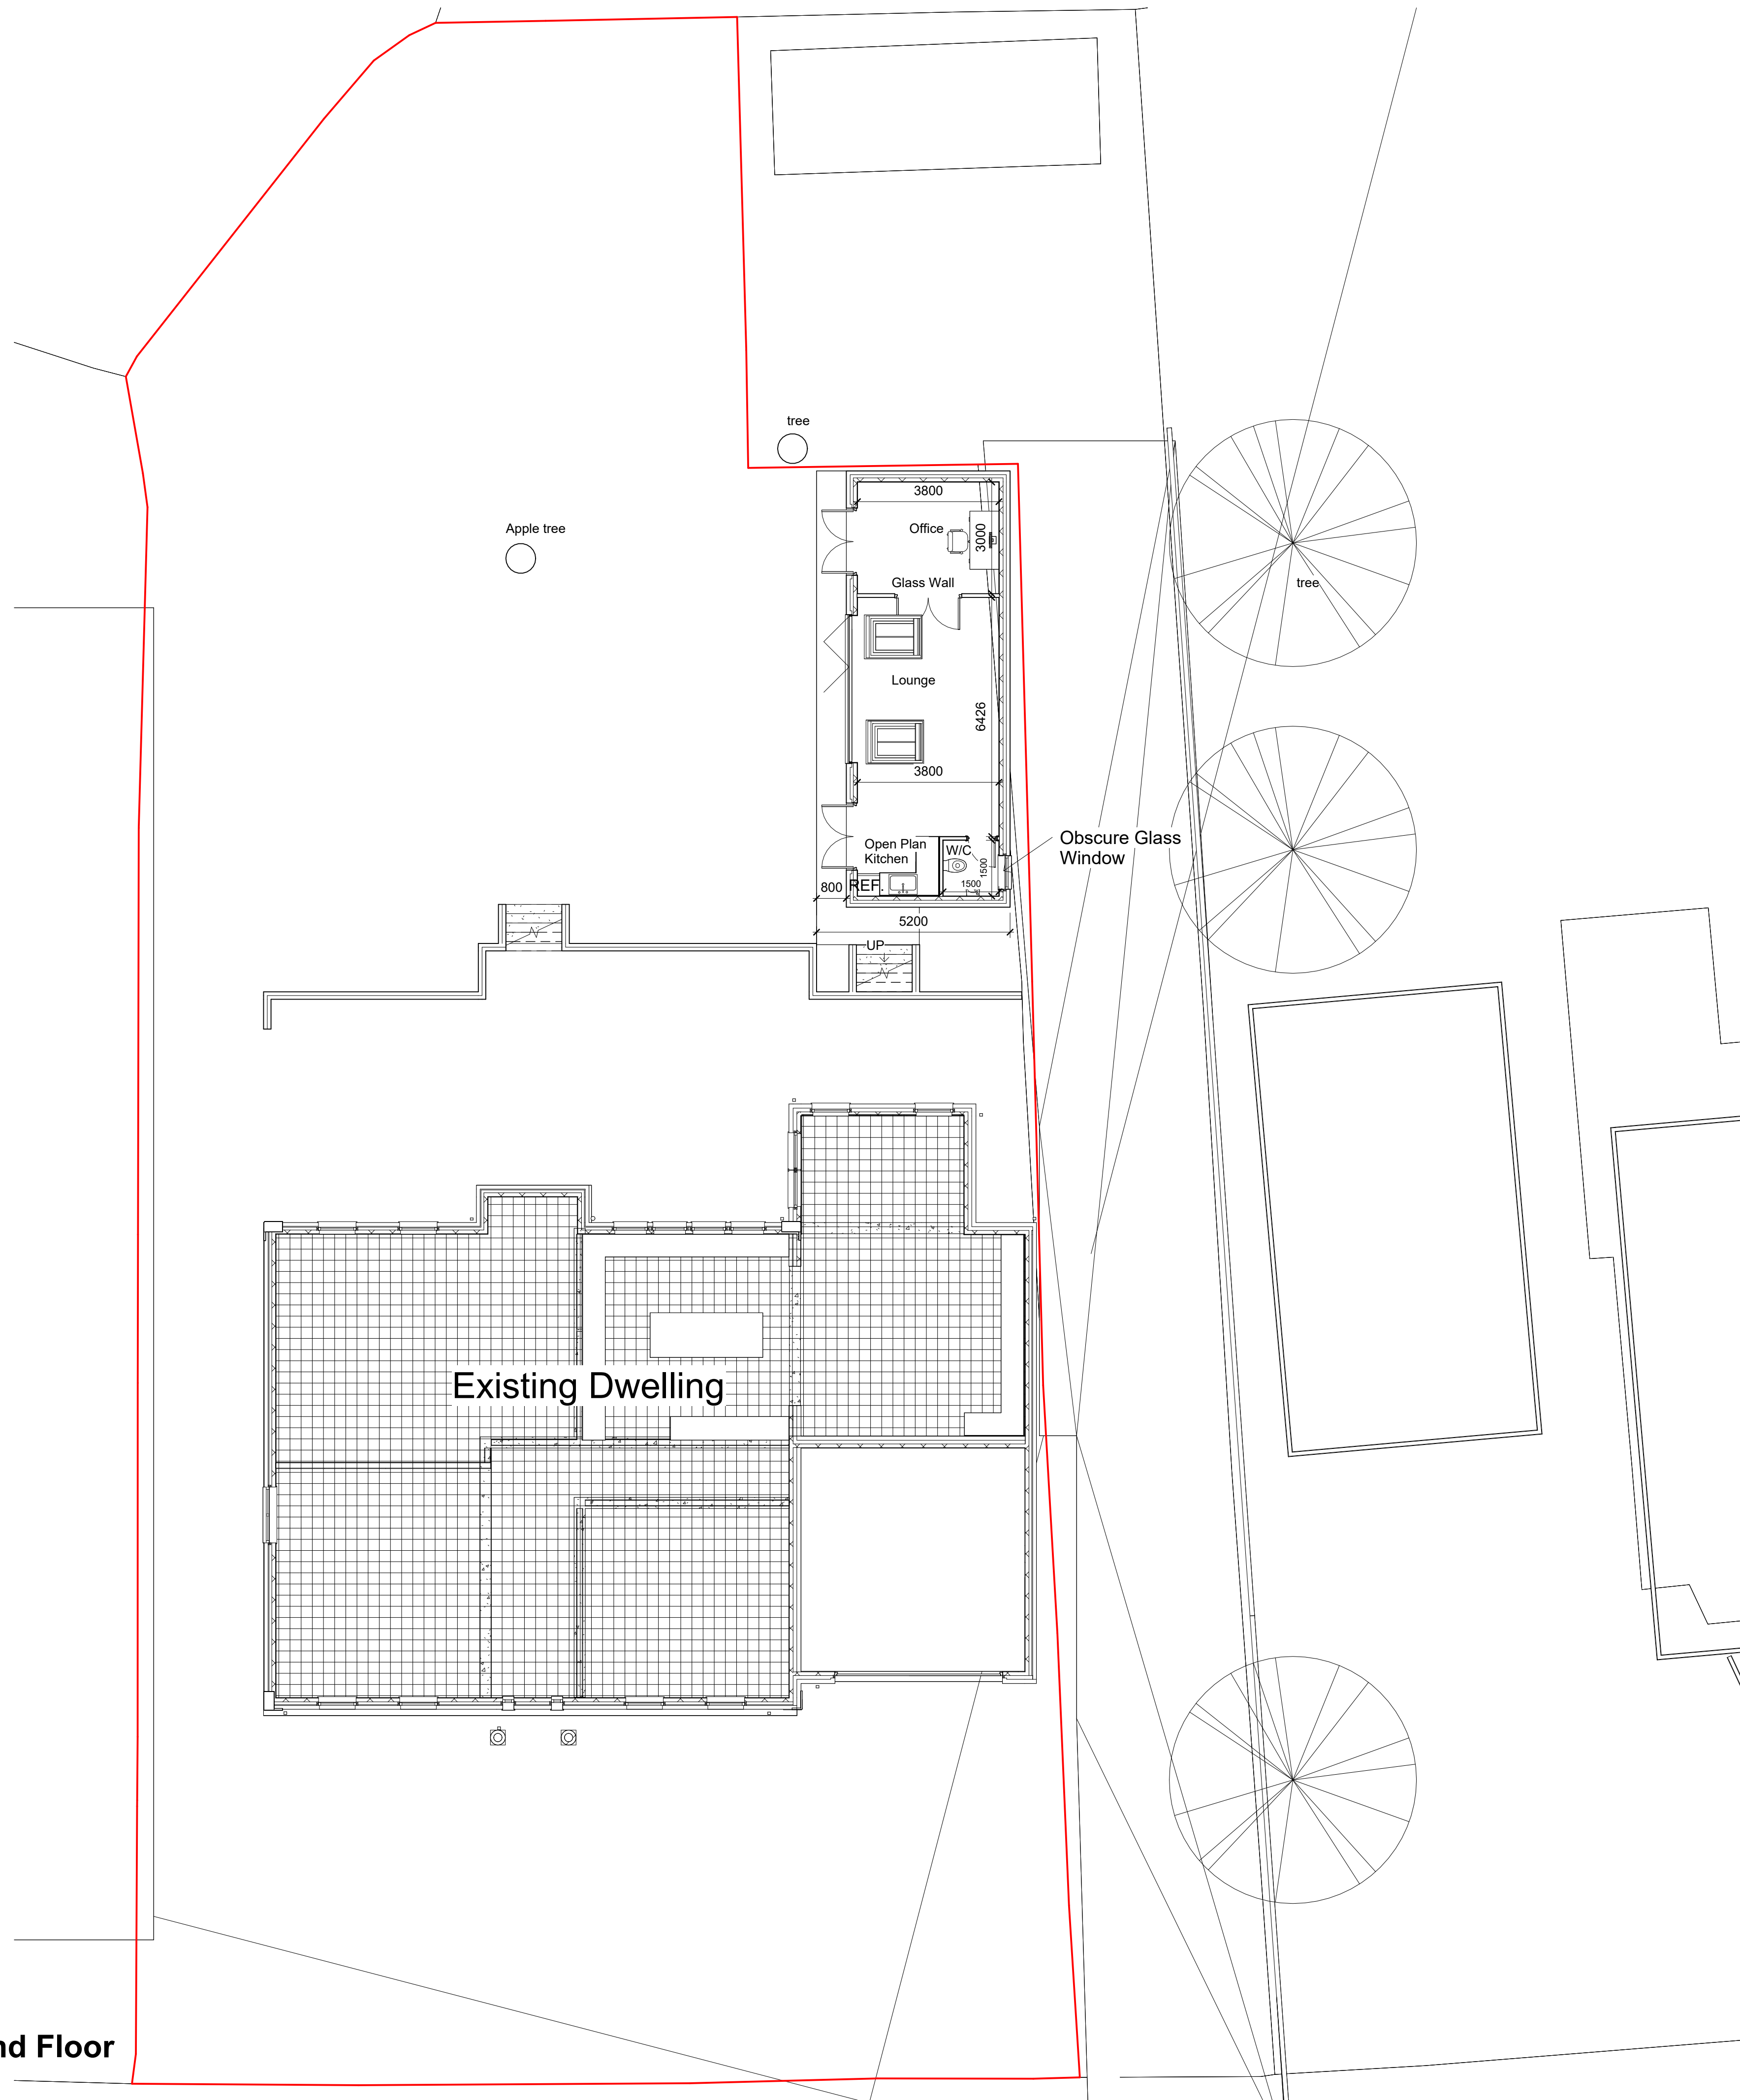

Annotation Plan  
1 : 50

