


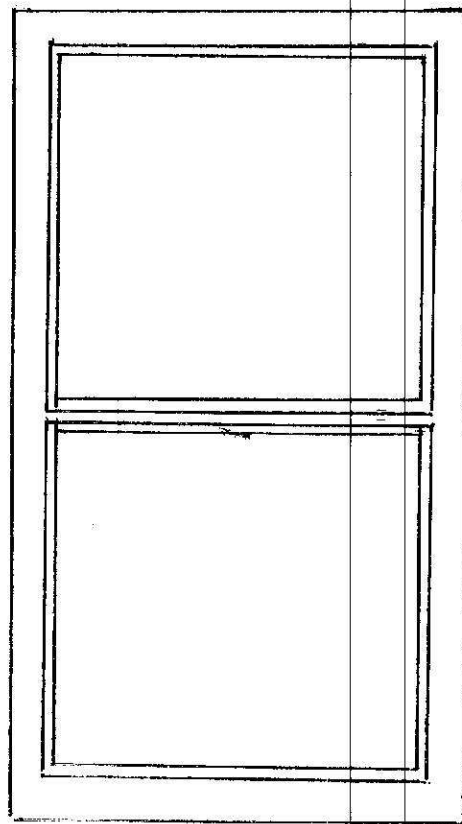


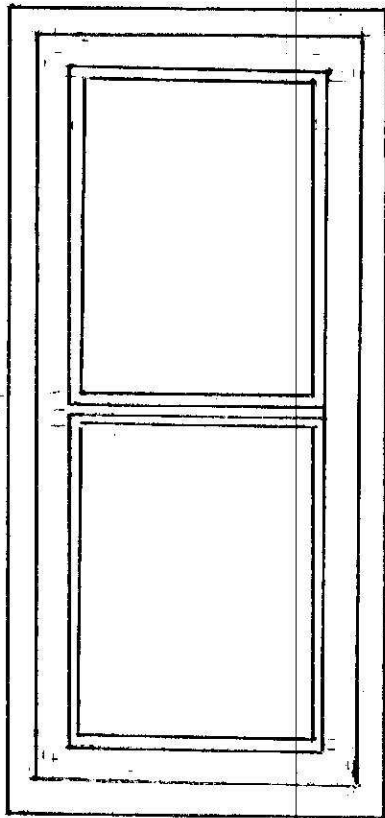

SCALE
1:10

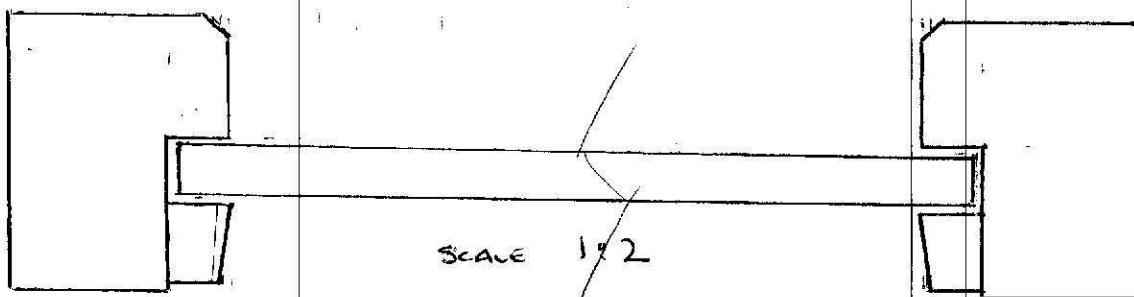

SCALE 1:2

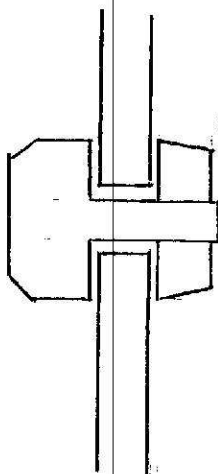

GLAZING BAR

SCALE 1:2

SASH AND
FIXED WINDOW.