



# House Type 1 - 1 of 2

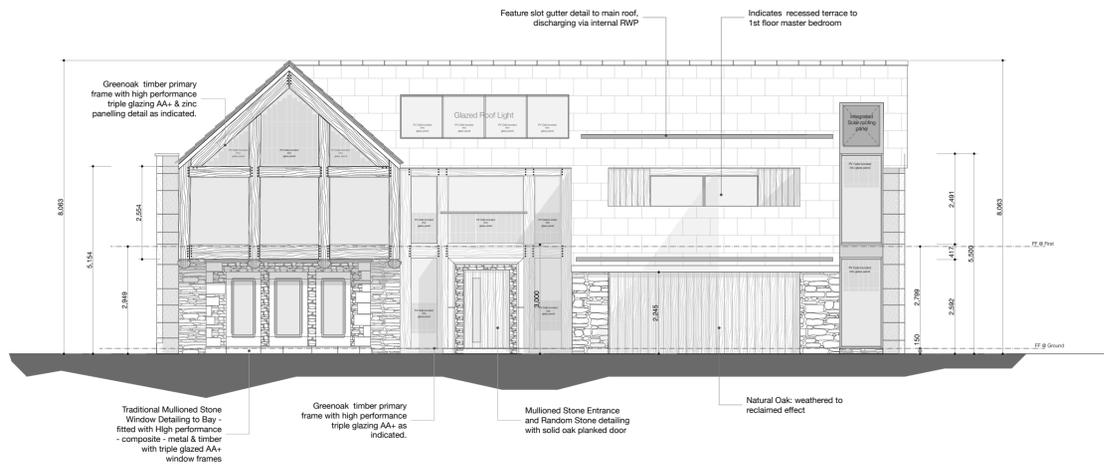


## House Type 1 - Front Elevation

scale @ A1: 1:100

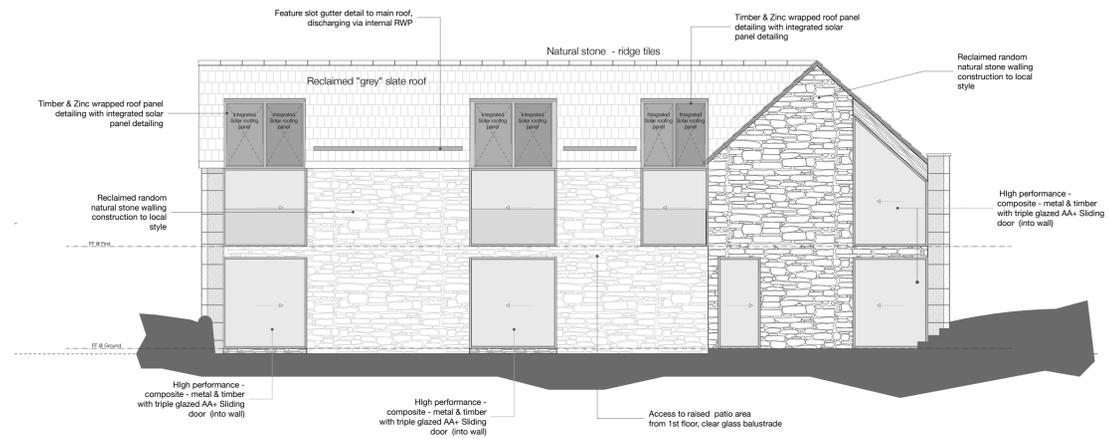


## House Type 1 - Rear Elevation

scale @ A1: 1:100

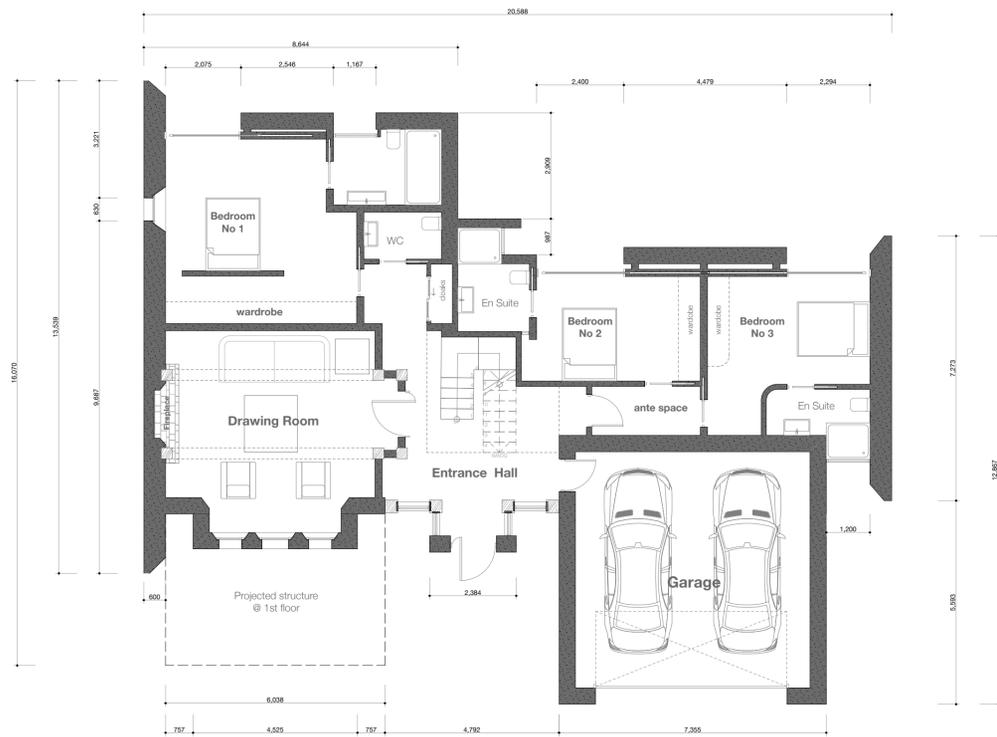

## House Type 1 - Ground Floor GA

scale @ A11:100

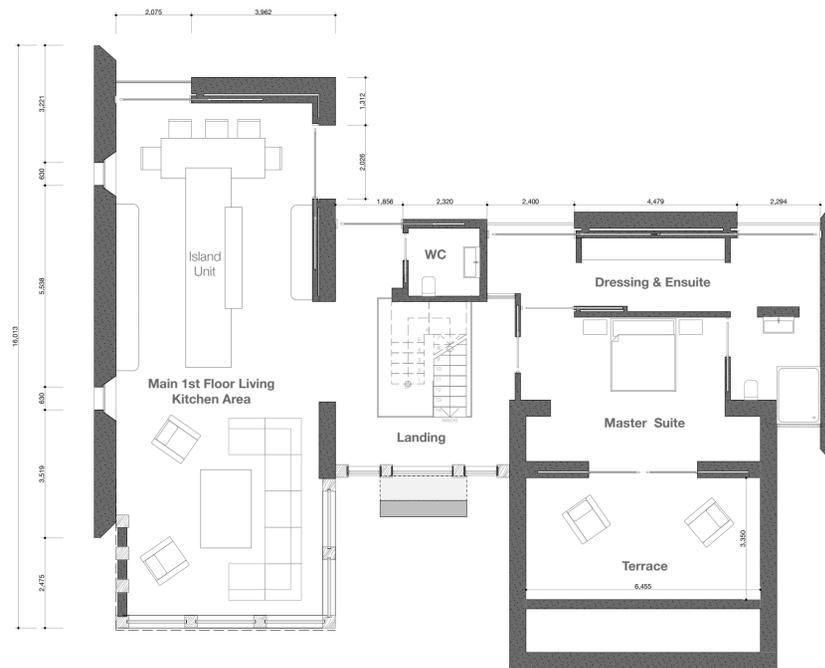

## House Type 1 - First Floor GA

scale @ A11:100

Haigh's Fold - Planning Phase

Construction Risks	Maintenance/Clearing Risks	Demolition/Adaptation Risks
In addition to the hazards/risks normally associated with the types of work detailed on this drawing take note of the above. It is assumed that all works on this drawing will be carried out by a competent contractor working, where appropriate, to an appropriate method statement.		

**Notes**  
This document and its design content is copyright ©. It shall be read in conjunction with all other associated project information including models, specifications, schedules and related consultants documents. Do not scale from documents. All dimensions to be checked on site. Immediately report any discrepancies, errors or omissions on this document to the Originator. If in doubt ASK.

A1

**DESIGN**  
greentop  
old mount road  
marsden  
HD7 6NN  
T: 07545 696911  
E: design.email@mac.com

Client  
**Mr J Carter**  
Job Title  
**New Housing Development**  
Site Address  
Land to Rear of Netherley Drive  
Marsden

Drawing Name  
**House Type 1 - Proposed Plans  
Ground & First Floor, Front & rear  
Elevations**

Drawing Status  
**Planning Stage**

Issue Date: 10.07.2023 by: D Hobson

Drawing Scale  
as indicated

Layout ID: A.01.08 Status: Revision

Architecture: Interiors: Project Management.