




NOTES
 This drawing is subject to a detailed building and site survey, therefore no guarantee of its accuracy can be given.
 This drawing has been draughted in accordance with the clients design requirements.
 All areas are approximate and are subject to a detailed building and site survey and further design development.
 All dimensions should be checked prior to commencement of construction on site. Measurements should not be taken off the drawing.

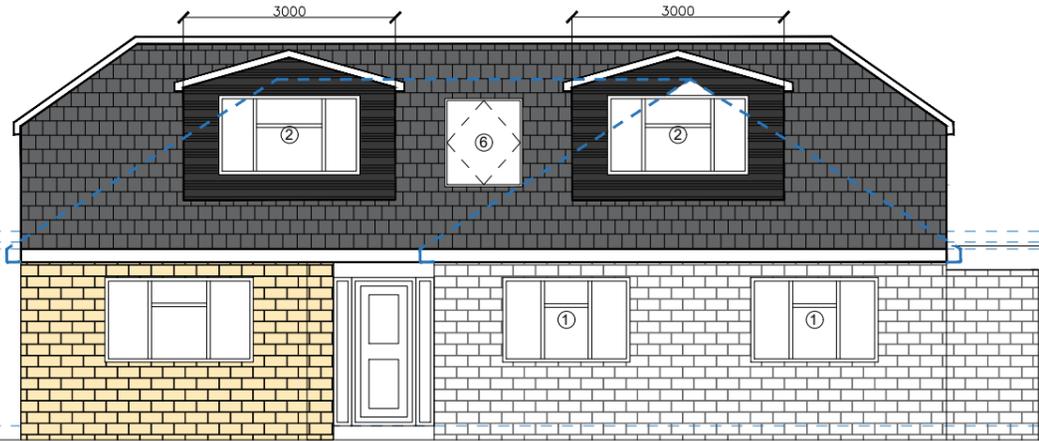


PROPOSED FRONT ELEVATION
(North East)

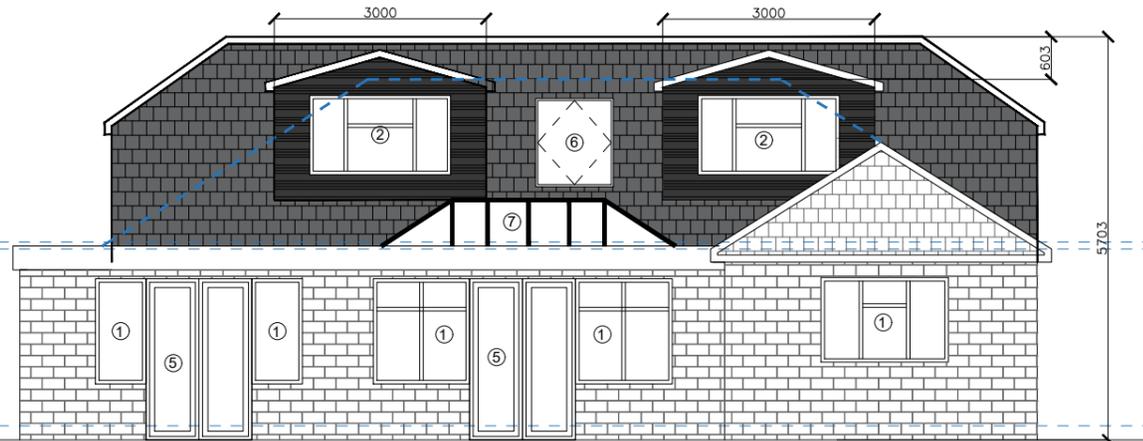


PROPOSED FRONT ELEVATION
(South West)

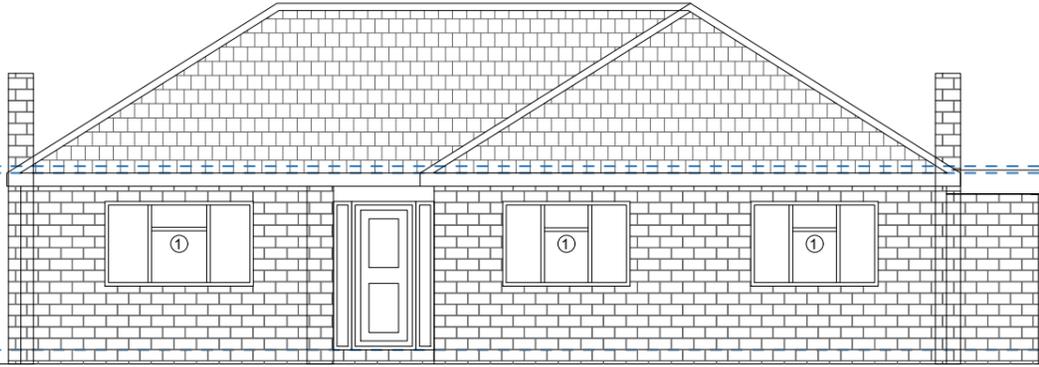


EXISTING FRONT ELEVATION
(North East)

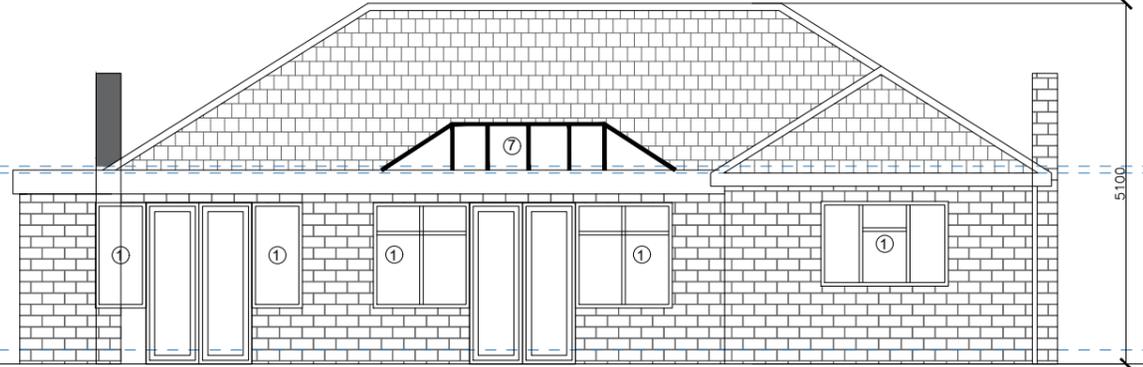

EXISTING FRONT ELEVATION
(South West)

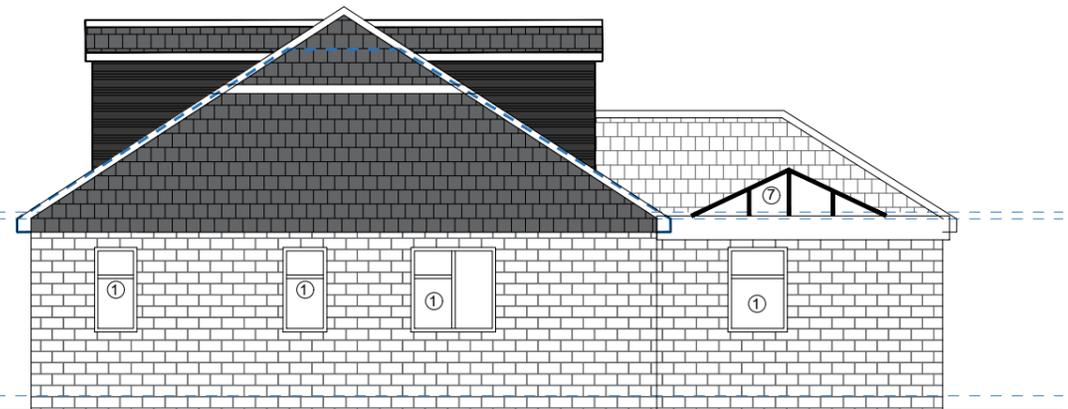


PROPOSED SIDE ELEVATION
(North West)

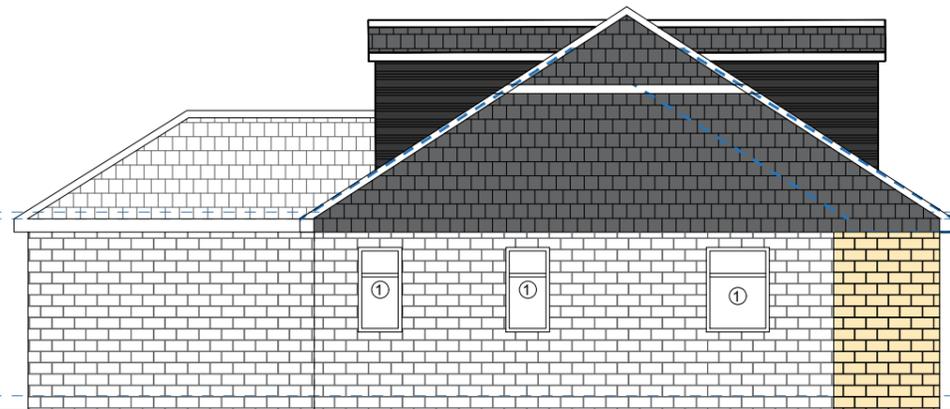


PROPOSED SIDE ELEVATION
(South East)

- Existing Slate / Tiles Roof covering
- Proposed Plain Marley Tile in Dark Gray colour
- Existing Sandstone walls
- Proposed sandstone walls matching to existing
- Proposed Dormer Roof Cladding Gray color

- ① Existing UPVC brown color frame window
- ② Proposed UPVC window in brown colour
- ③ Existing UPVC brown door
- ④ Proposed UPVC composite door in white colour
- ⑤ Existing french / bifolding doors Brown colour
- ⑥ Proposed Velux Window
- ⑦ existing Atrium- White colour

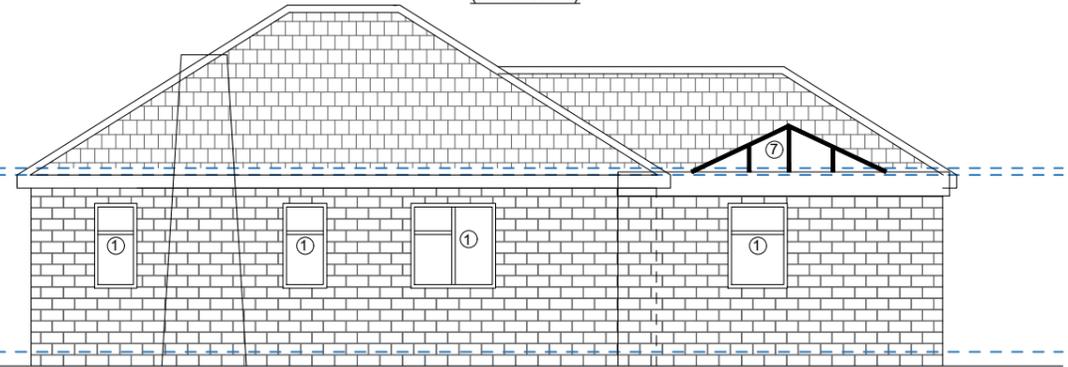

EXISTING SIDE ELEVATION
(North West)

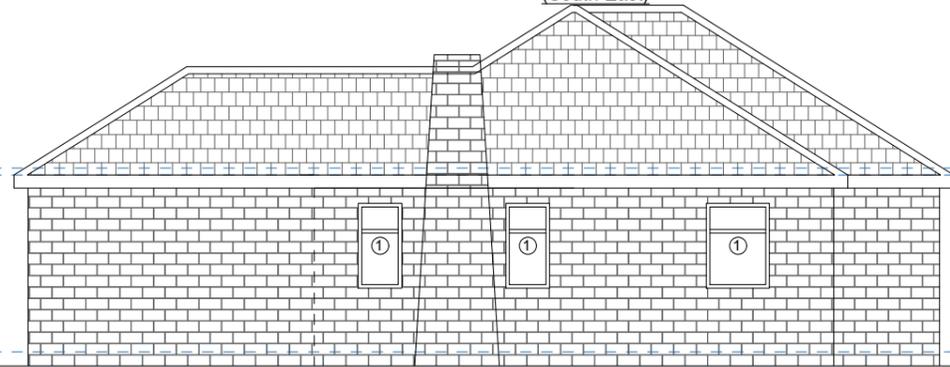

EXISTING SIDE ELEVATION
(South East)

JOB
 PROPOSED LOFT CONVERSION WITH DORMER WINDOWS TO FRONT AND BACK, RAISING ROOF HEIGHT AND SINGLE STOREY FRONT EXTENSION

ADDRESS
 112 WHITE LEE ROAD
 BATLEY
 WF178AF
 Mr TASNEEM HUSSAIN

DATE	SCALE	SHEET	JOB NO
14.06.23	1:100	5@A3	23-5083