



DO NOT SCALE FROM THIS DRAWING
ALL DIMENSIONS MUST BE CHECKED ON SITE BY CONTRACTOR
PRIOR TO CONSTRUCTION


GypWall Classic Partition Walls - 30 mins fire integrity

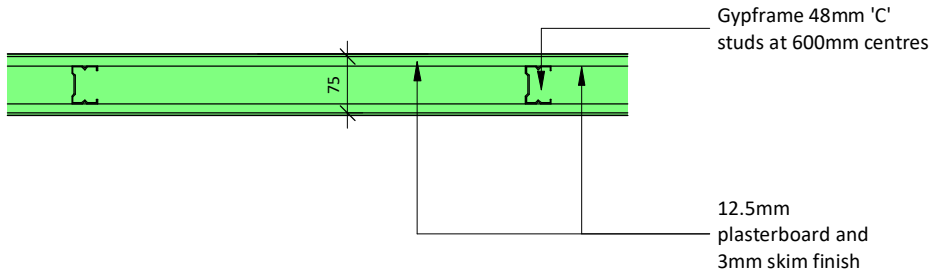


GypWall Classic Partition Walls - 40db Insulation / 30 mins fire integrity

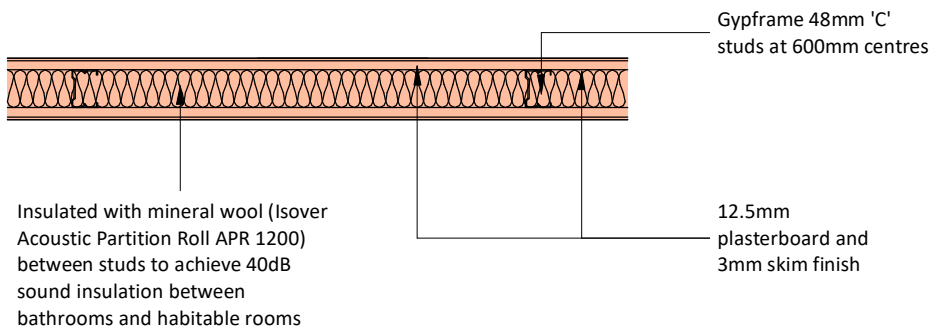


Wetherby Systems IWI for External Brick Walls - approx U-value 0.3 W/m²k

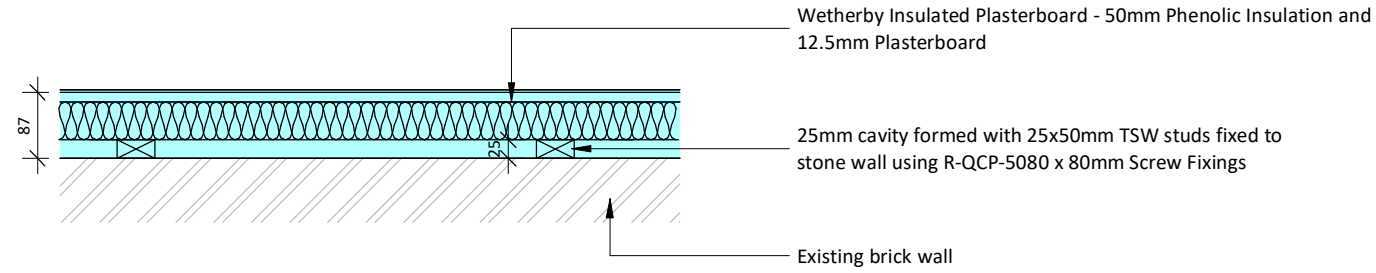


GypLynner Universal - Wall Lining to Existing Party Walls

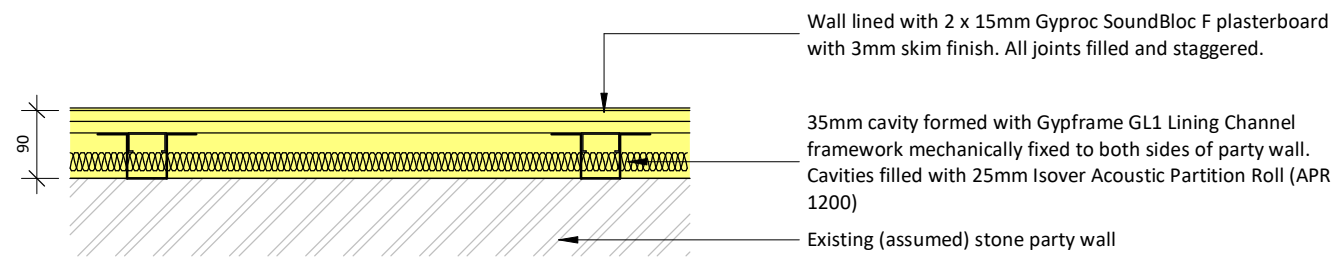

Oldroyd Xv Clear - Dry lining membrane to Ground floor external & party walls as indicated on drawing 106

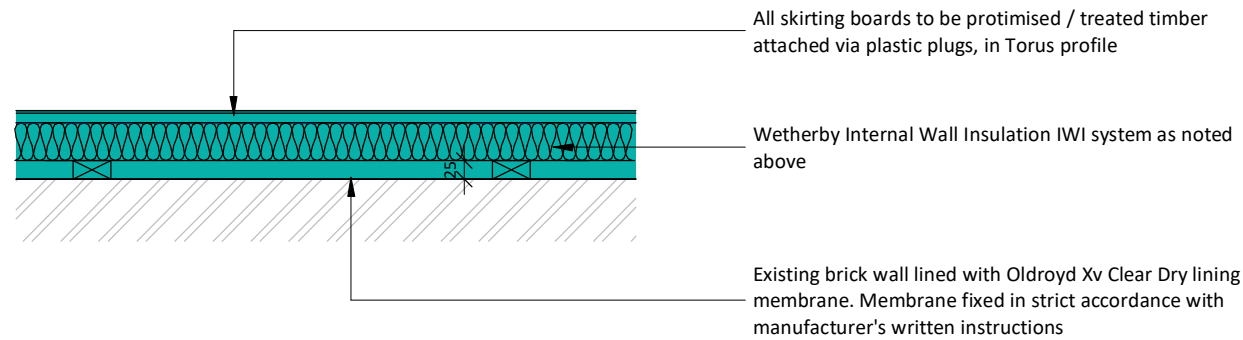

Oldroyd Xp - Dry lining membrane to Ground floor brick wall as indicated on drawing 106

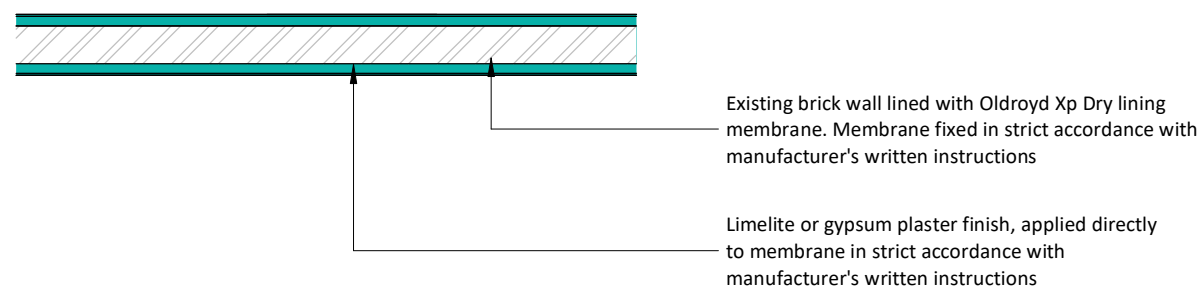

1	08.06.23	LB	Drawings updated following Client Fire Engineer comments and to include Wetherby IWI spec
Rev	Date	Int	Description



CLIENT:

Kirklees Council

PROJECT:

3 Fernside Avenue

DESCRIPTION:

Partition Wall & Lining Types

PURPOSE OF ISSUE:

Listed Building Consent

DRAWN BY:	CHECKED	DATE:	SCALE @ A3:
LT	VS	01/12/21	1 : 10

JOB NO:	STATUS CODE:	DRAWING NO:	REV
3822	D2	120	1

FILE IDENTIFIER:

FA-BTP-01-ZZ-DR-A-3822_120.1