



NOTES

- Do not scale from this drawing.
- This drawing is copyright.
- All dimensions to be checked on site prior to the order or manufacture of any goods.


Revisions:

Site Plan 1:500

Public open space - Allotments

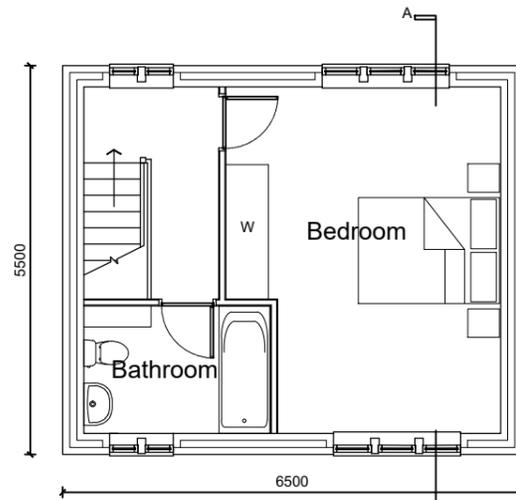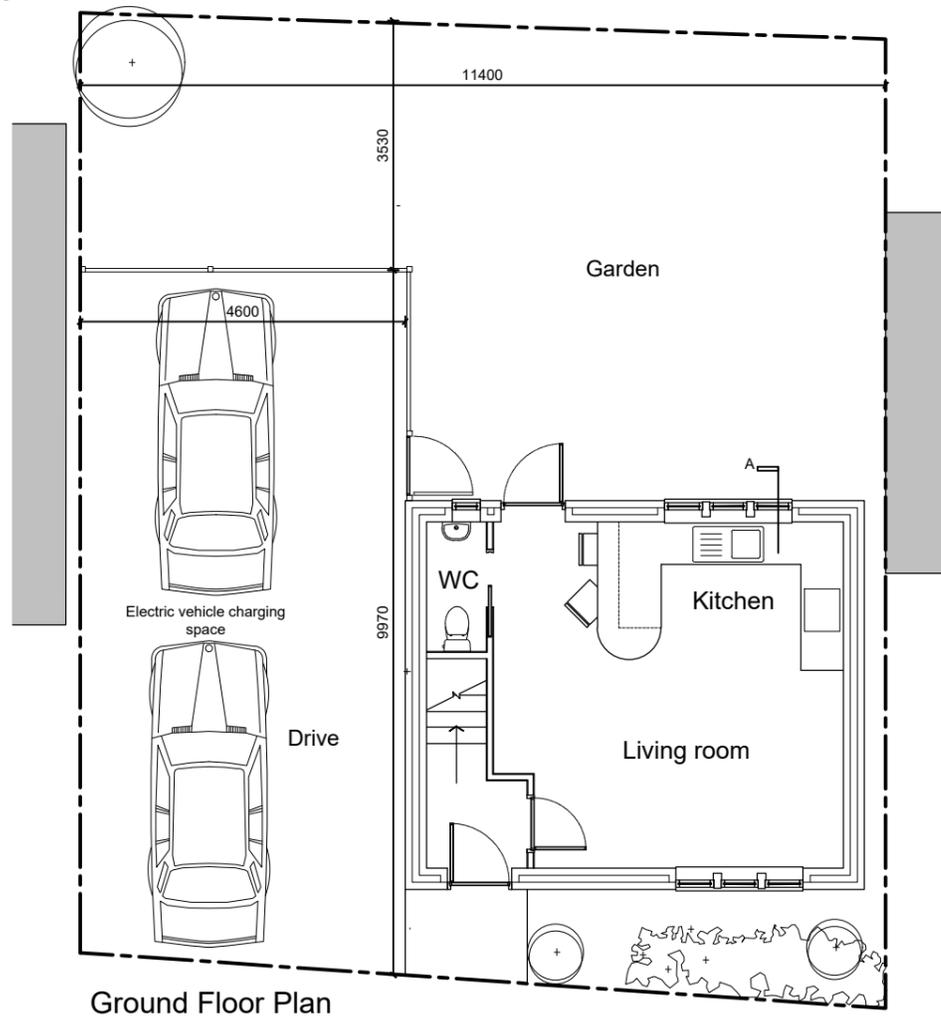

First Floor Plan

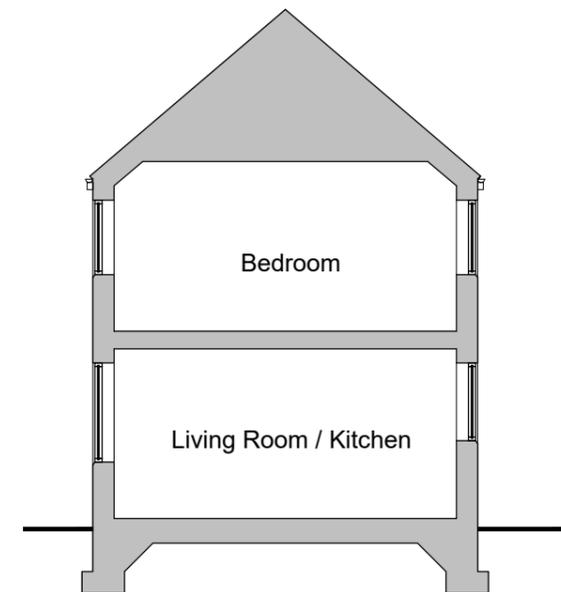

Section A - A

Materials:
 Walls - Coursed natural stone
 Roof - Slates.
 Windows - UPVC

Land off Olney Street : Detached 1 Bedroom Dwelling : As Proposed
 Mr & Mrs Bastow, 1b Meal Hill Lane, Slaitthwaite, HD7 5EL
 Dwg ref: OS4/P02 : Scale 1:100 @ A3 : June 2023

Elizabeth Parr . Architect
 35 Meadow Lane, Slaitthwaite, HD7 5EX

t: 0148 441 3672
 e: elizabethparr.architect@gmail.com