



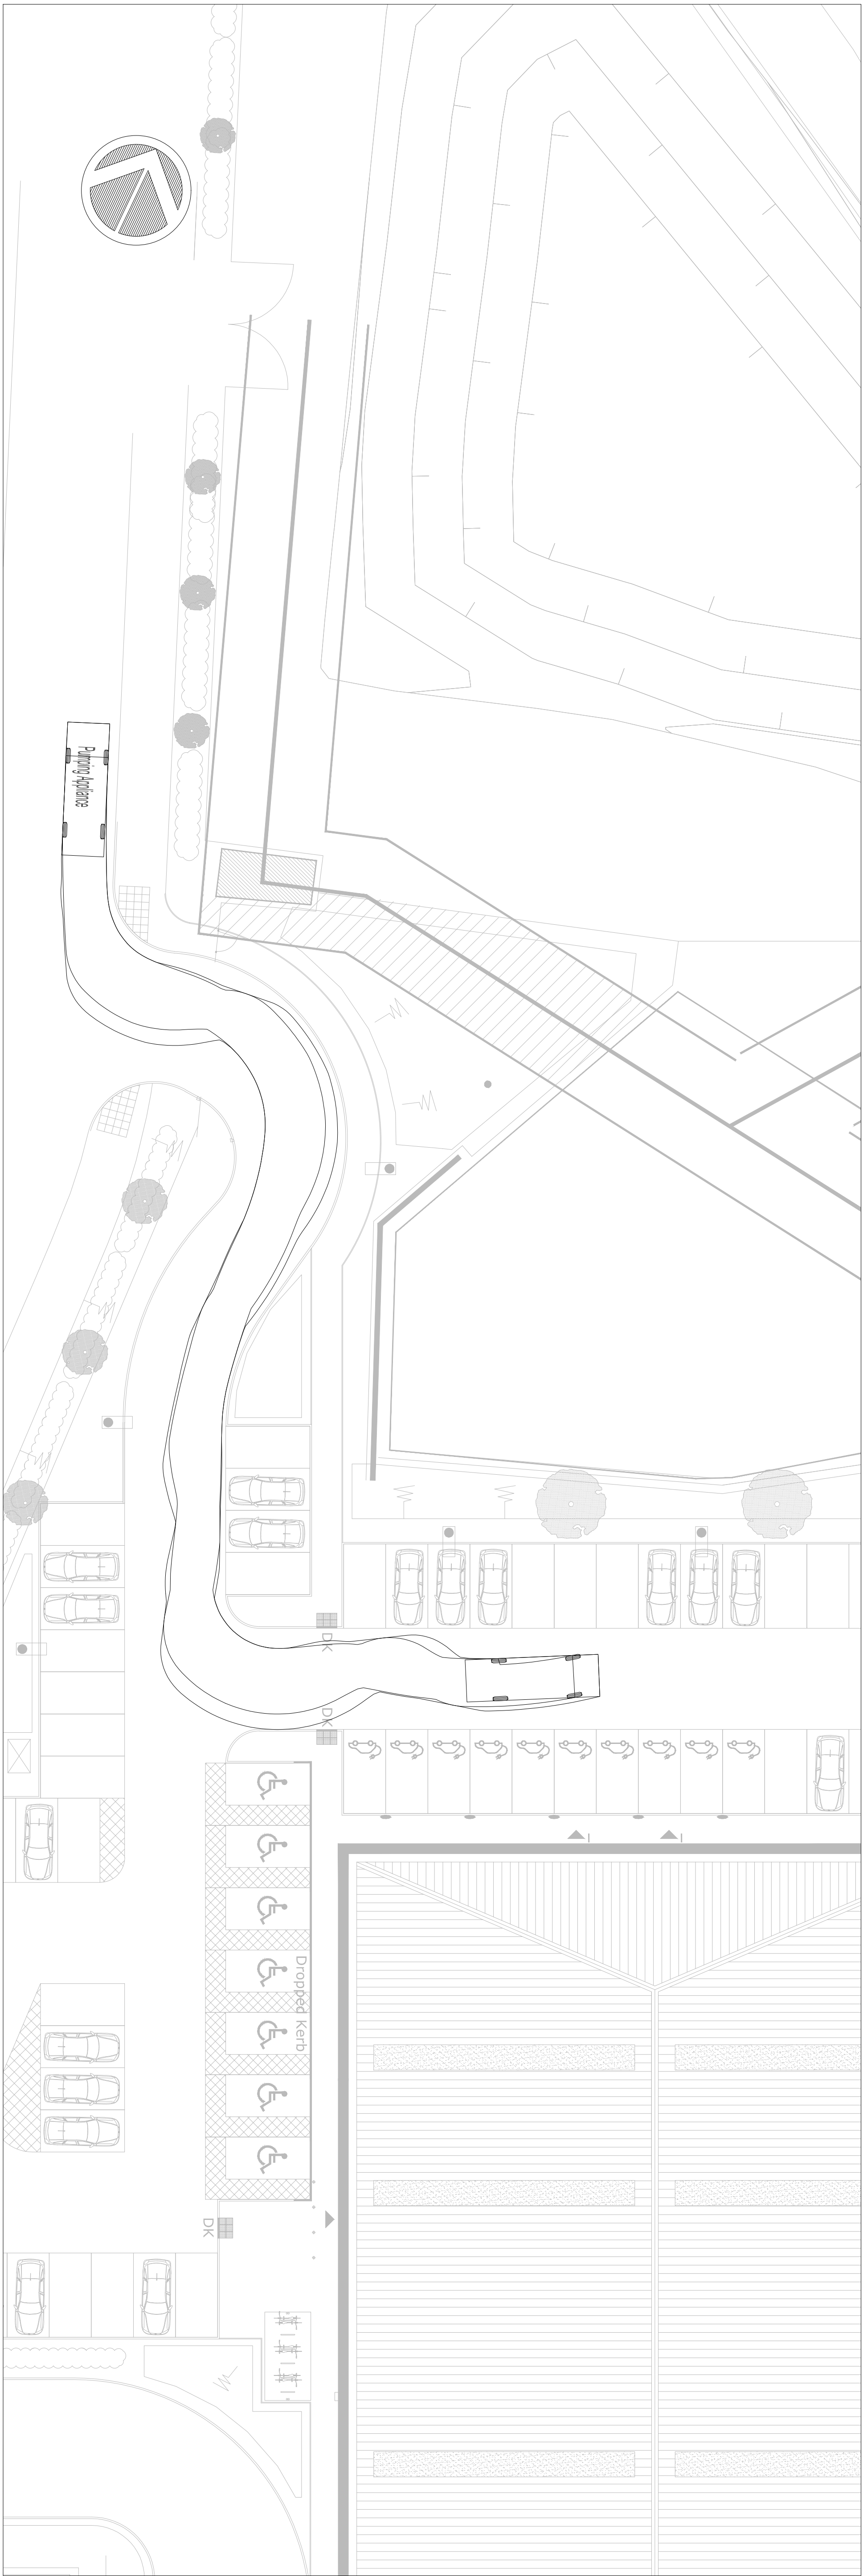

PUMPING APPLIANCE ENTERING CAR PARK

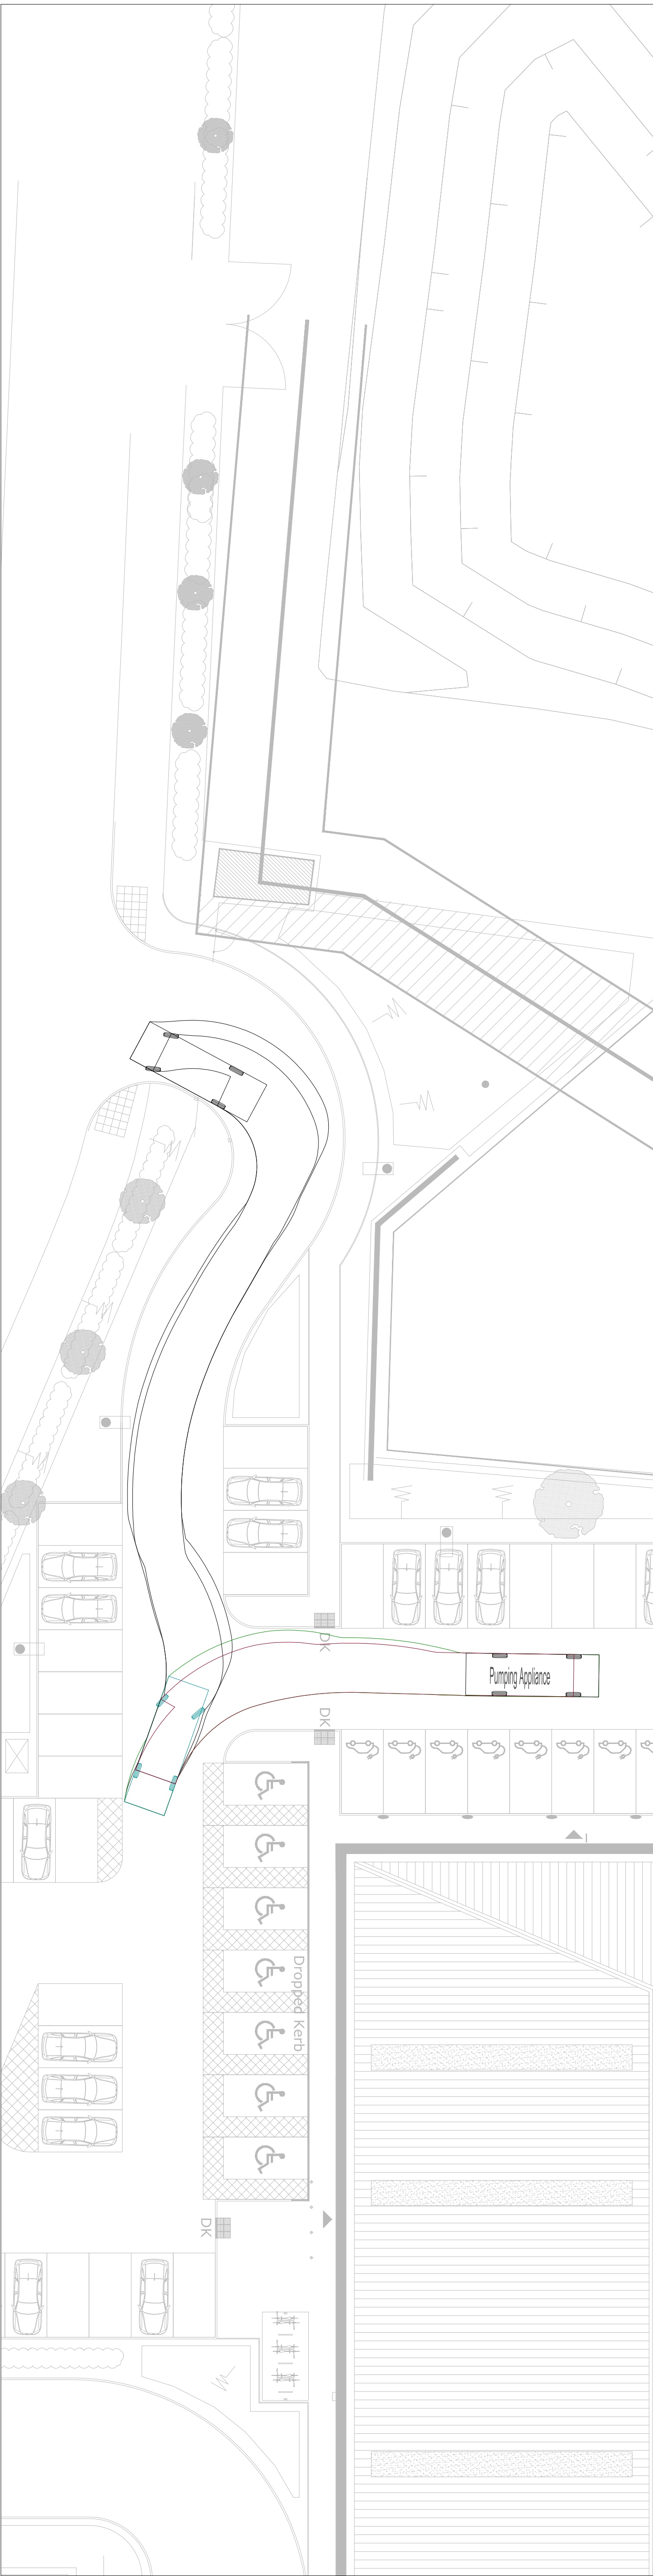

PUMPING APPLIANCE EXITING CAR PARK

DESIGNER RISK INFORMATION

IN ADDITION TO THE HAZARDS/RISKS NORMALLY ASSOCIATED WITH THE TYPES OF WORK DETAILED ON THIS DRAWING, NOTE THE FOLLOWING:-

CONSTRUCTION:

MAINTENANCE/CLEANING:

DECOMMISSIONING/DEMOLITION:

IT IS ASSUMED THAT ALL WORKS WILL BE CARRIED OUT BY A COMPETENT CONTRACTOR WORKING, WHERE APPROPRIATE, TO AN APPROVED METHOD STATEMENT.

7.2

1.5

4.4

Pumping Appliance

Overall Length

Overall Width

Overall Body Height

Min Body Ground Clearance

Track Width

Lock to lock time

Kerb to Kerb Turning Radius

7.900m

2.500m

3.300m

0.140m

2.500m

4.00s

7.750m

P01

14.09.23

FOR INFORMATION

Rev

Date

Amendment

MR

TM

mjm

Consulting Engineers Ltd

Southgate House, 38 Southgate, Wakefield WF1 1TL
T: 01924 811 000 mjm.co.uk

Project:
INTERCHANGE 26, UNIT 3

Client:
INTERCHANGE 26 LLP

Drawing Title:
VEHICLE TRACKING
PUMPING APPLIANCE

MR

TM

TM

MJMC Ref:
8495

Scale:
1:200

Sheet Size:
A1

Revision Status:
P01

Suitability Status:
S2

Date:
SEPT 23

Suitability Description:
INFORMATION

Drawing Reference:
Project - Originator - Zone - Level - File Type - Discipline - Number
8495-MJM-XX-XX-DR-D-6692

© THIS DRAWING MAY NOT BE REPRODUCED WITHOUT PRIOR WRITTEN PERMISSION