

- KEY
- HALF BATTERED KERB
 - BULL NOSED KERB (0mm UPSTAND)
 - PCC EDGING
 - TRANSITION KERB
 - SITE BOUNDARY
 - TACTILE PAVING

TACTILE PAVING AS PER KIRKLEES COUNCIL
STANDARD DETAILS - REFER TO DRAWING NO.
HD/SD/11/11B


EXISTING SUB STATION

LANDSCAPING TO LANDSCAPE ARCHITECTS DETAILS


GRAVEL AREA IN ACCORDANCE WITH
ARCHITECTS DETAILS

UNIT 3

150mm IN-SITU
CONCRETE FOUNDATION
BACKING. C8/10 OR ST2

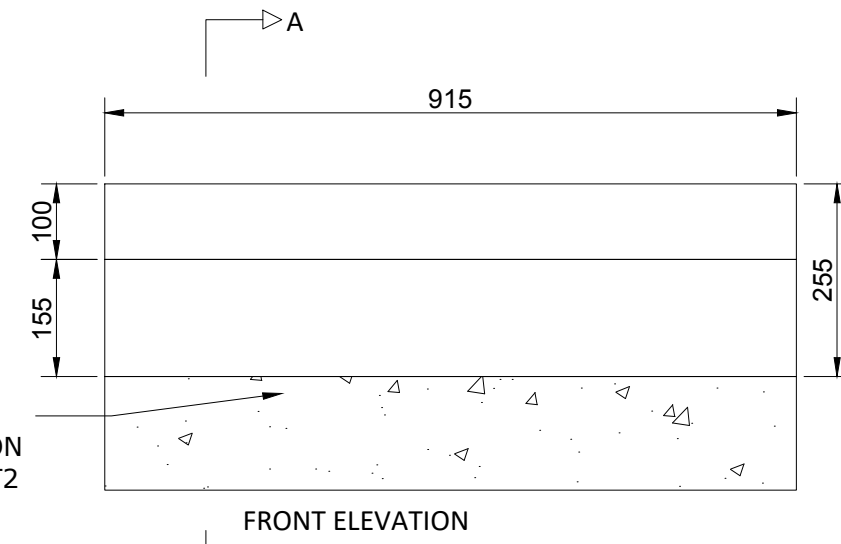


KERB TYPE 1

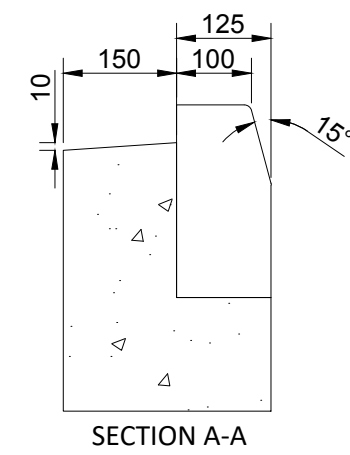


SECTION A-A

150mm IN-SITU
CONCRETE FOUNDATION
BACKING. C8/10 OR ST2

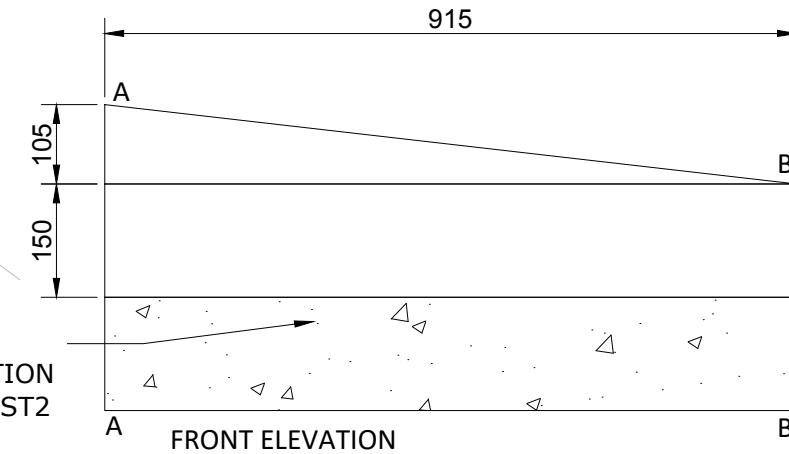


KERB TYPE 14

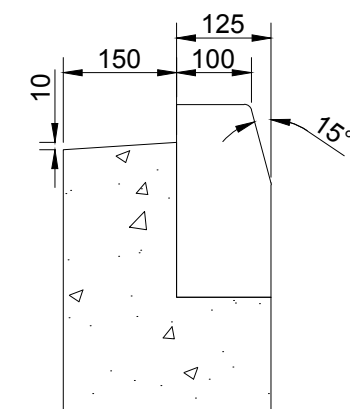


SECTION A-A

150mm IN-SITU
CONCRETE FOUNDATION
BACKING. C8/10 OR ST2

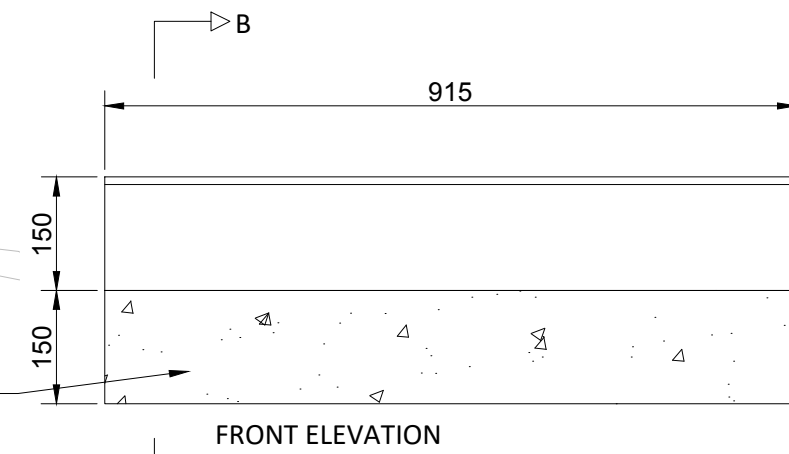


KERB TYPE 15

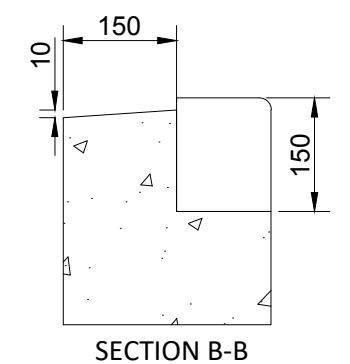


SECTION B-B

150mm IN-SITU
CONCRETE FOUNDATION
BACKING. C8/10 OR ST2

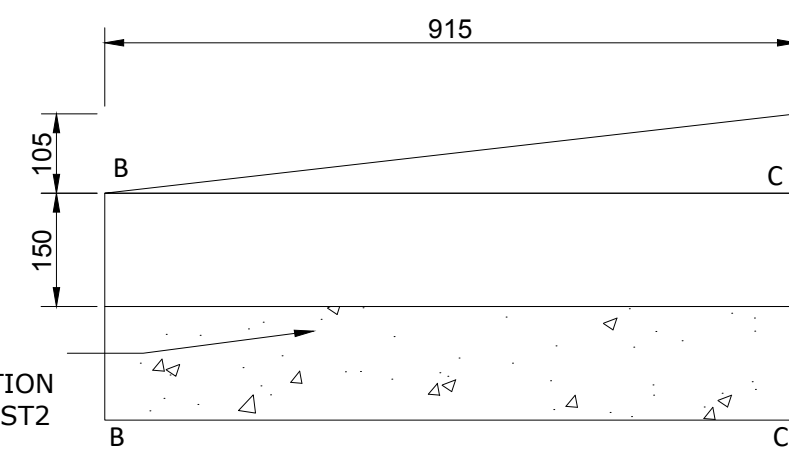


KERB TYPE 16

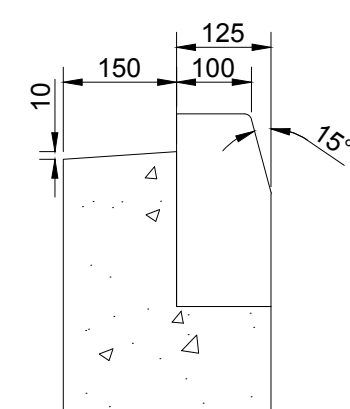


SECTION B-B

100mm IN-SITU
CONCRETE FOUNDATION
BACKING. C8/10 OR ST2

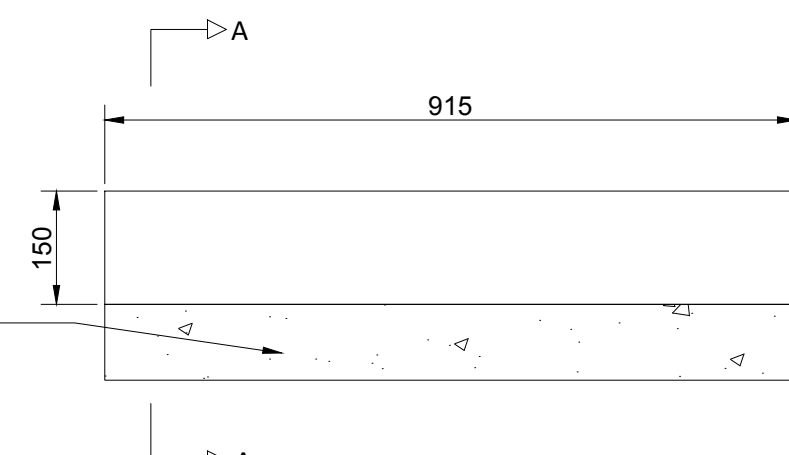

EDGING TYPE 1

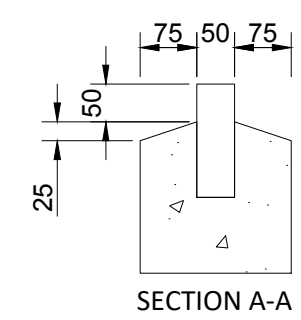


SECTION A-A

50mm x 150mm PRECAST
CONCRETE EDGING

400 X 400 X 65 THICKNESS
TACTILE PAVING SLABS, AS
MODULE F, COLOUR TO BE BUFF.
TO HAVE A CONSTANT GRADE
FROM REAR EDGING TO KERB
MAX 1/12, MIN 1/30.

SECTION THROUGH TACTILE PAVING
AT PEDESTRIAN CROSSING (PRIVATE)

TACTILE SURFACED FLAGS
450mm x 450mm x 70mm
WITH 5mm FLAT-TOP
DOMES (IN BUFF COLOUR)

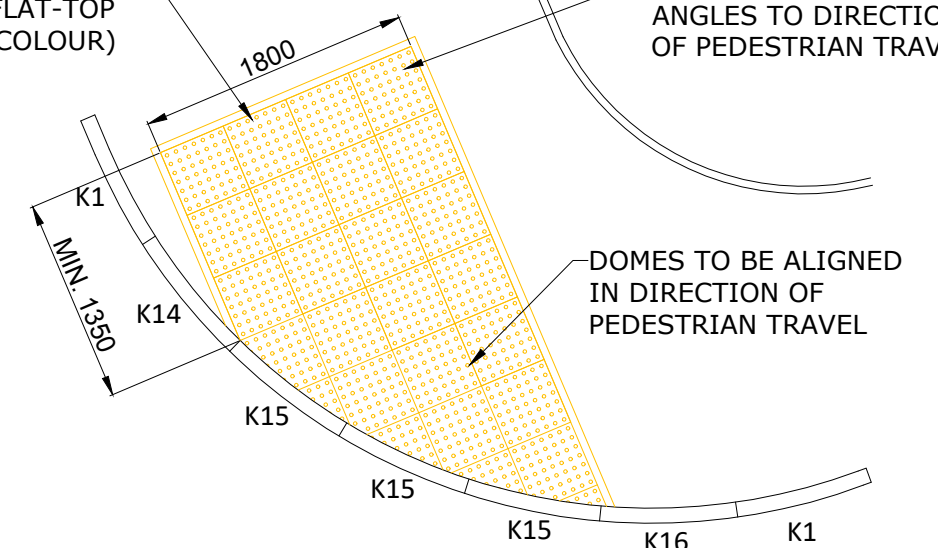

DETAIL C

NOTES

- ALL DIMENSIONS ARE IN MILLIMETERS UNLESS INDICATED OTHERWISE.
- FOR LOCATION AND WIDTHS OF PEDESTRIAN CROSSING POINT SEE LAYOUT DRAWINGS.
- FALLS ACROSS TEXTURED SLABS SHALL NOT EXCEED 1:12 IN ANY DIRECTION.
- TO BE LAID IN ACCORDANCE WITH BS7263 PART 1. COLOUR TO BE BUFF.
- MINIMUM OF 2 NUMBER ROWS TO BE PROVIDED AT EACH CROSSING POINT.
- ALL SLABS SHOULD BE LAID SO THAT THE STEM IS ALIGNED IN THE DIRECTION OF TRAVEL TO THE OPPOSITE CROSSING POINT.

DESIGNER RISK INFORMATION

IN ADDITION TO THE HAZARDS/RISKS NORMALLY
ASSOCIATED WITH THE TYPES OF WORK DETAILED ON
THIS DRAWING, NOTE THE FOLLOWING:-

CONSTRUCTION:

MAINTENANCE/CLEANING:

DECOMMISSIONING/DEMOLITION:

IT IS ASSUMED THAT ALL WORKS WILL BE CARRIED OUT
BY A COMPETENT CONTRACTOR WORKING, WHERE
APPROPRIATE, TO AN APPROVED METHOD STATEMENT.

Rev	Date	Amendment	MR	TM
P02	14.09.23	RADII OF KERBS AMENDED. TACTILE PAVING ADDED AT SITE ENTRANCES. DIMENSIONS ADDED (CLOUDED)	MR	TM
P01	23.06.23	FOR INFORMATION	MR	TM

mjm Consulting Engineers Ltd

Southgate House, 38 Southgate, Wakefield WF1 1TL
T: 01924 811 000 mjm.co.uk

Project:
INTERCHANGE 26, UNIT 3

Client:
INTERCHANGE 26 LLP

Drawing Title:
KERBING LAYOUT

MR	TM	TM
MMC Ref: 8495	Scale: VARIES	Sheet Size: A1
Revision Status: P02	Suitability Status: S2	Date: JUNE 23

Suitability
Description:
INFORMATION

Drawing Reference:
Project - Originator - Zone - Level - File Type - Discipline - Number

8495-MJM-XX-XX-DR-C-6202

© THIS DRAWING MAY NOT BE COPIED WITHOUT PRIOR WRITTEN PERMISSION