


General

1. All dimensions are in metres unless noted otherwise.
2. Do not scale this drawing - if in doubt ask.
3. All dimensions & levels to be checked by the contractor prior to commencement of work, any discrepancy shall be reported immediately to the engineer.
4. Underground services are present in the area, contractor is to confirm the precise line and depth of any services prior to the commencement of any excavation works.
5. All work shall be carried out in accordance with local authority, statutory authority, health & safety requirements and regulations.
6. The drawings shall be read in accordance with all other contract documents relevant at that time of issue and during the period of the contract.
7. The contractor must ensure the overall stability of the works is adequate at all stages of the construction.
8. All chamber covers, valve boxes etc., situated within the works to be raised/lowered to match proposed levels where necessary.
9. All setting out shall be agreed on site with the overseeing organisation.
10. All works are to be in accordance with the Kirklees Council Highways Design Guide and the Specification for Highway Works.

— Minor contour (50mm Interval)
— Major contour (250mm Interval)

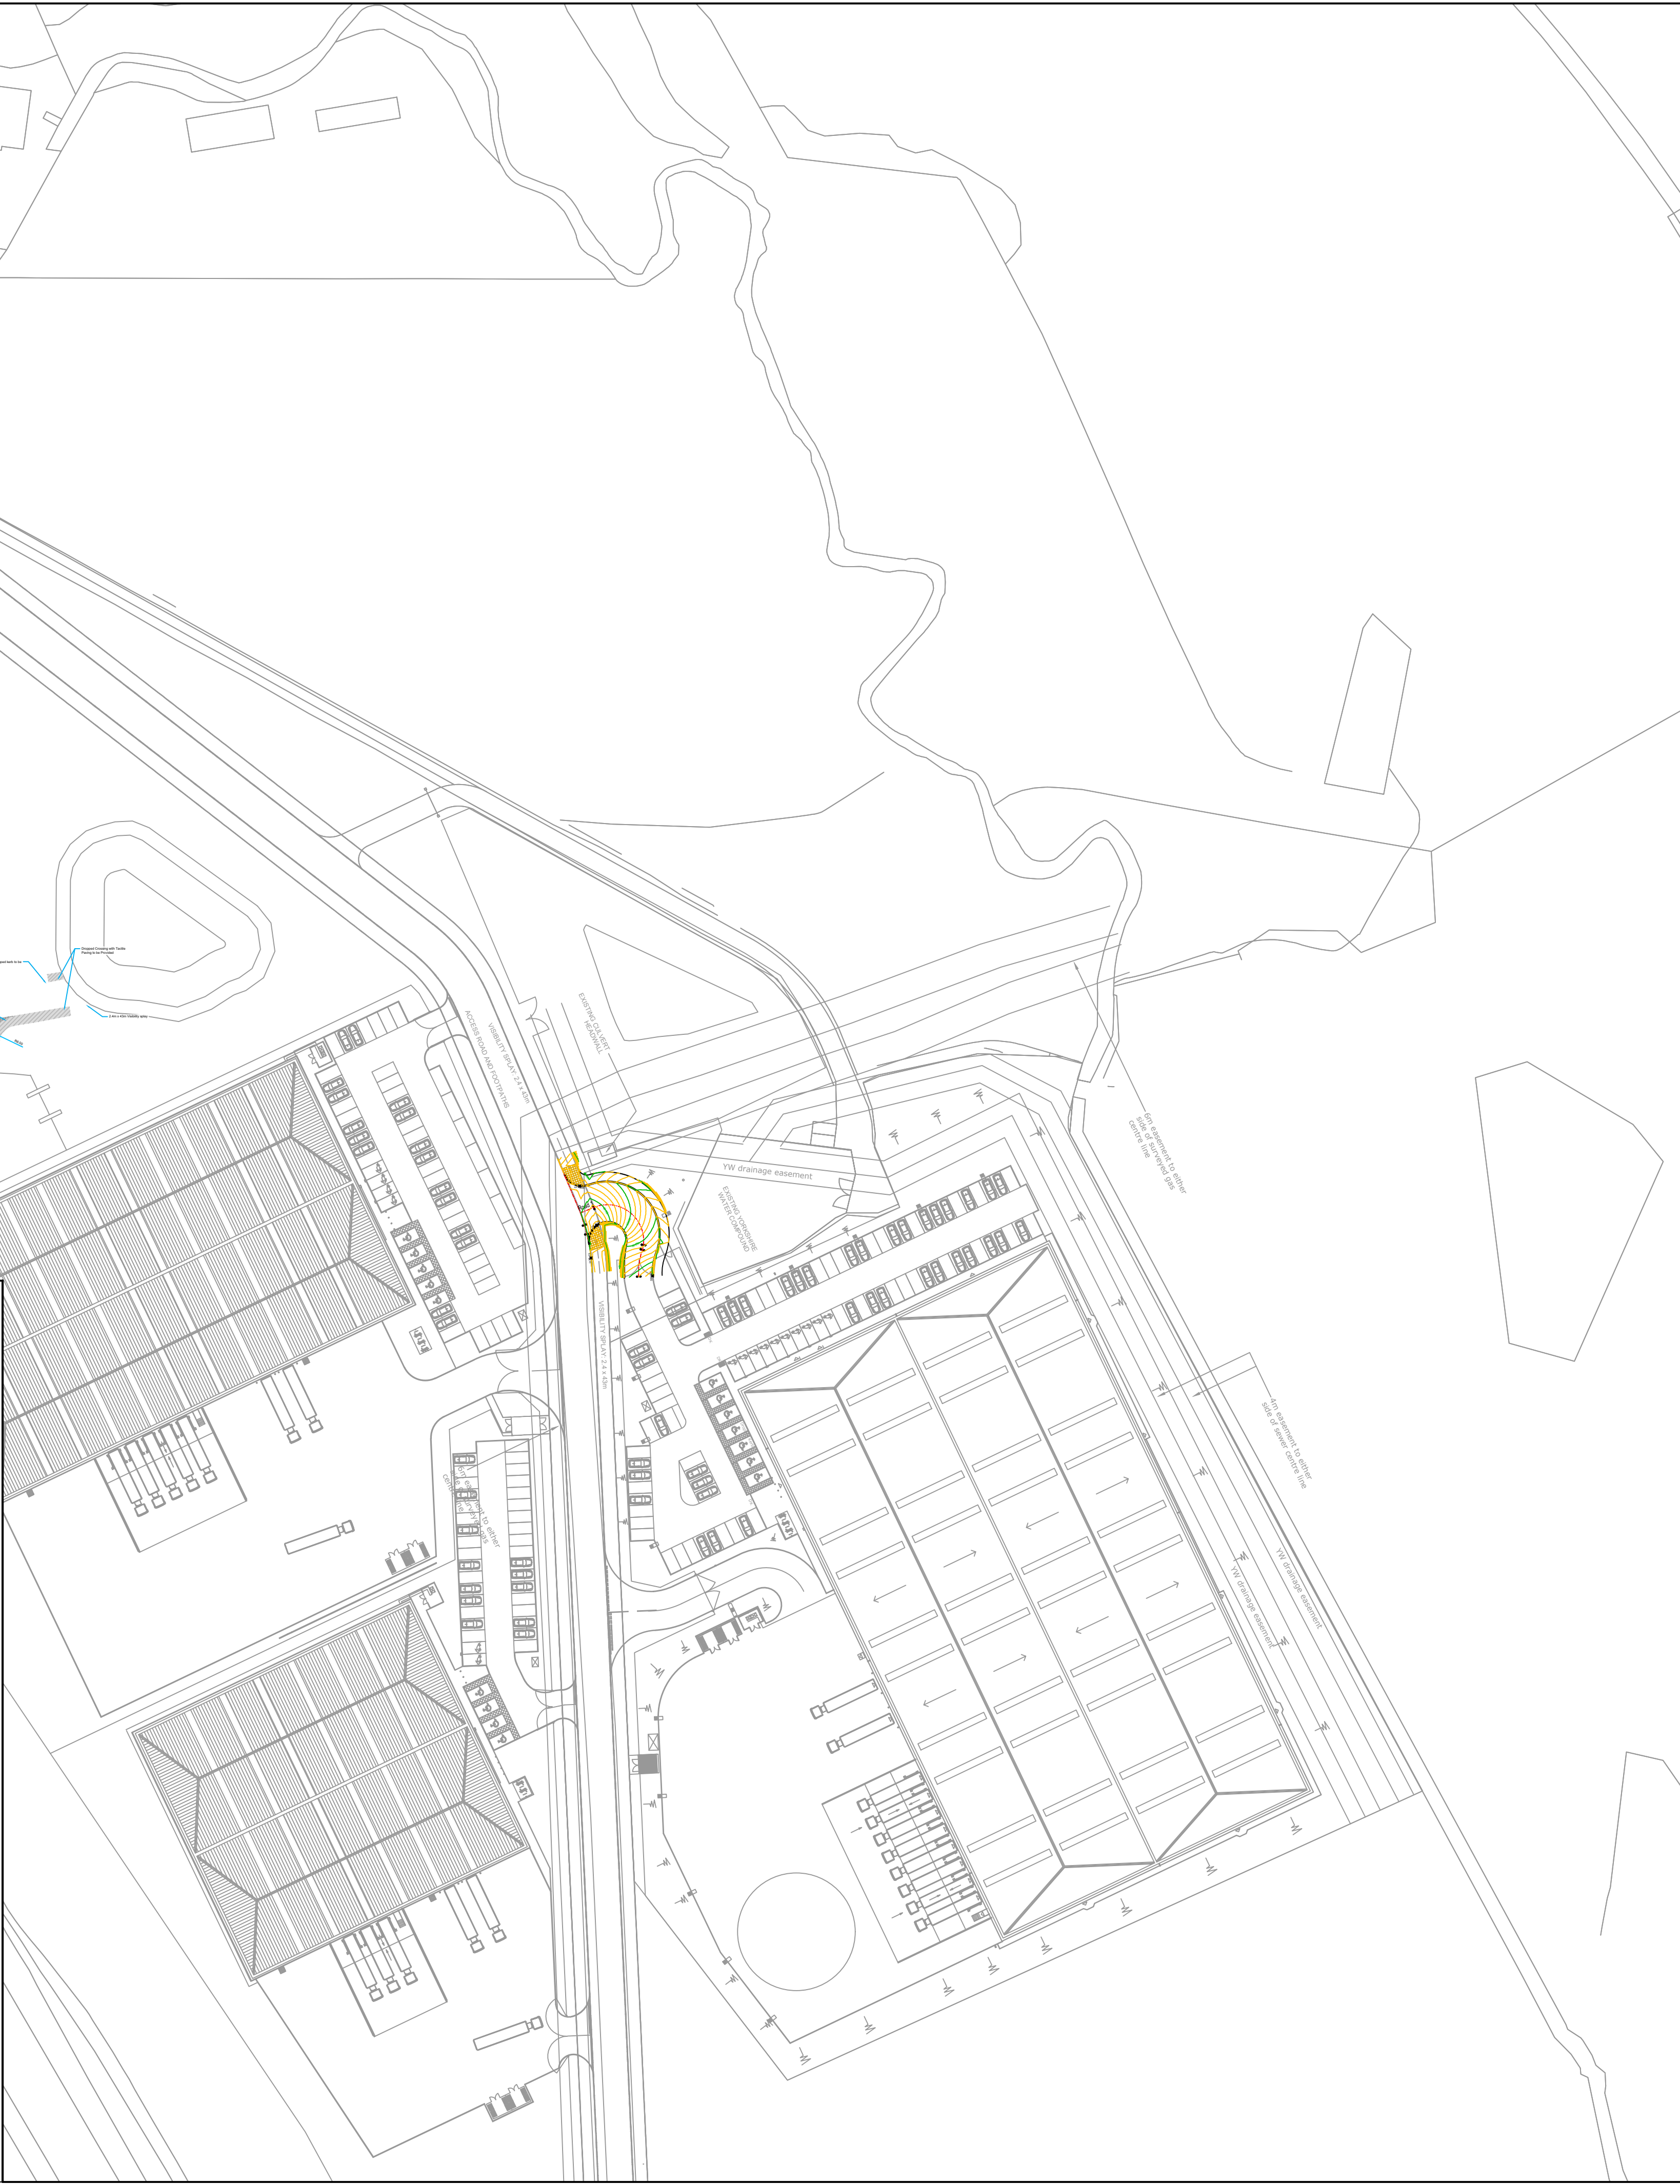

R02	Updated to suit client comments received 24/07/24	25.07.24	AJA
R01	Preliminary Issue	19.07.24	GS
 ANDREW MOSELEY ASSOCIATES		Transport & Infrastructure Consultants 15-51 Pacific Street Belmont VIC 3001 03 9594 1233 www.amao.co.uk	
Project:			
PLOT B INTERCHANGE 26, OAKENSHAW			
Client:			
NETWORKSPACE			
Drawing:			
FINISHED SURFACE LEVELS			
Drawn By:		Date:	
MSF		18.07.2024	
Checked:	Scale:	Paper:	
GS	1:200	A1	
Drawing No:		Rev:	
AMA-22892-ENG-02		P02	