


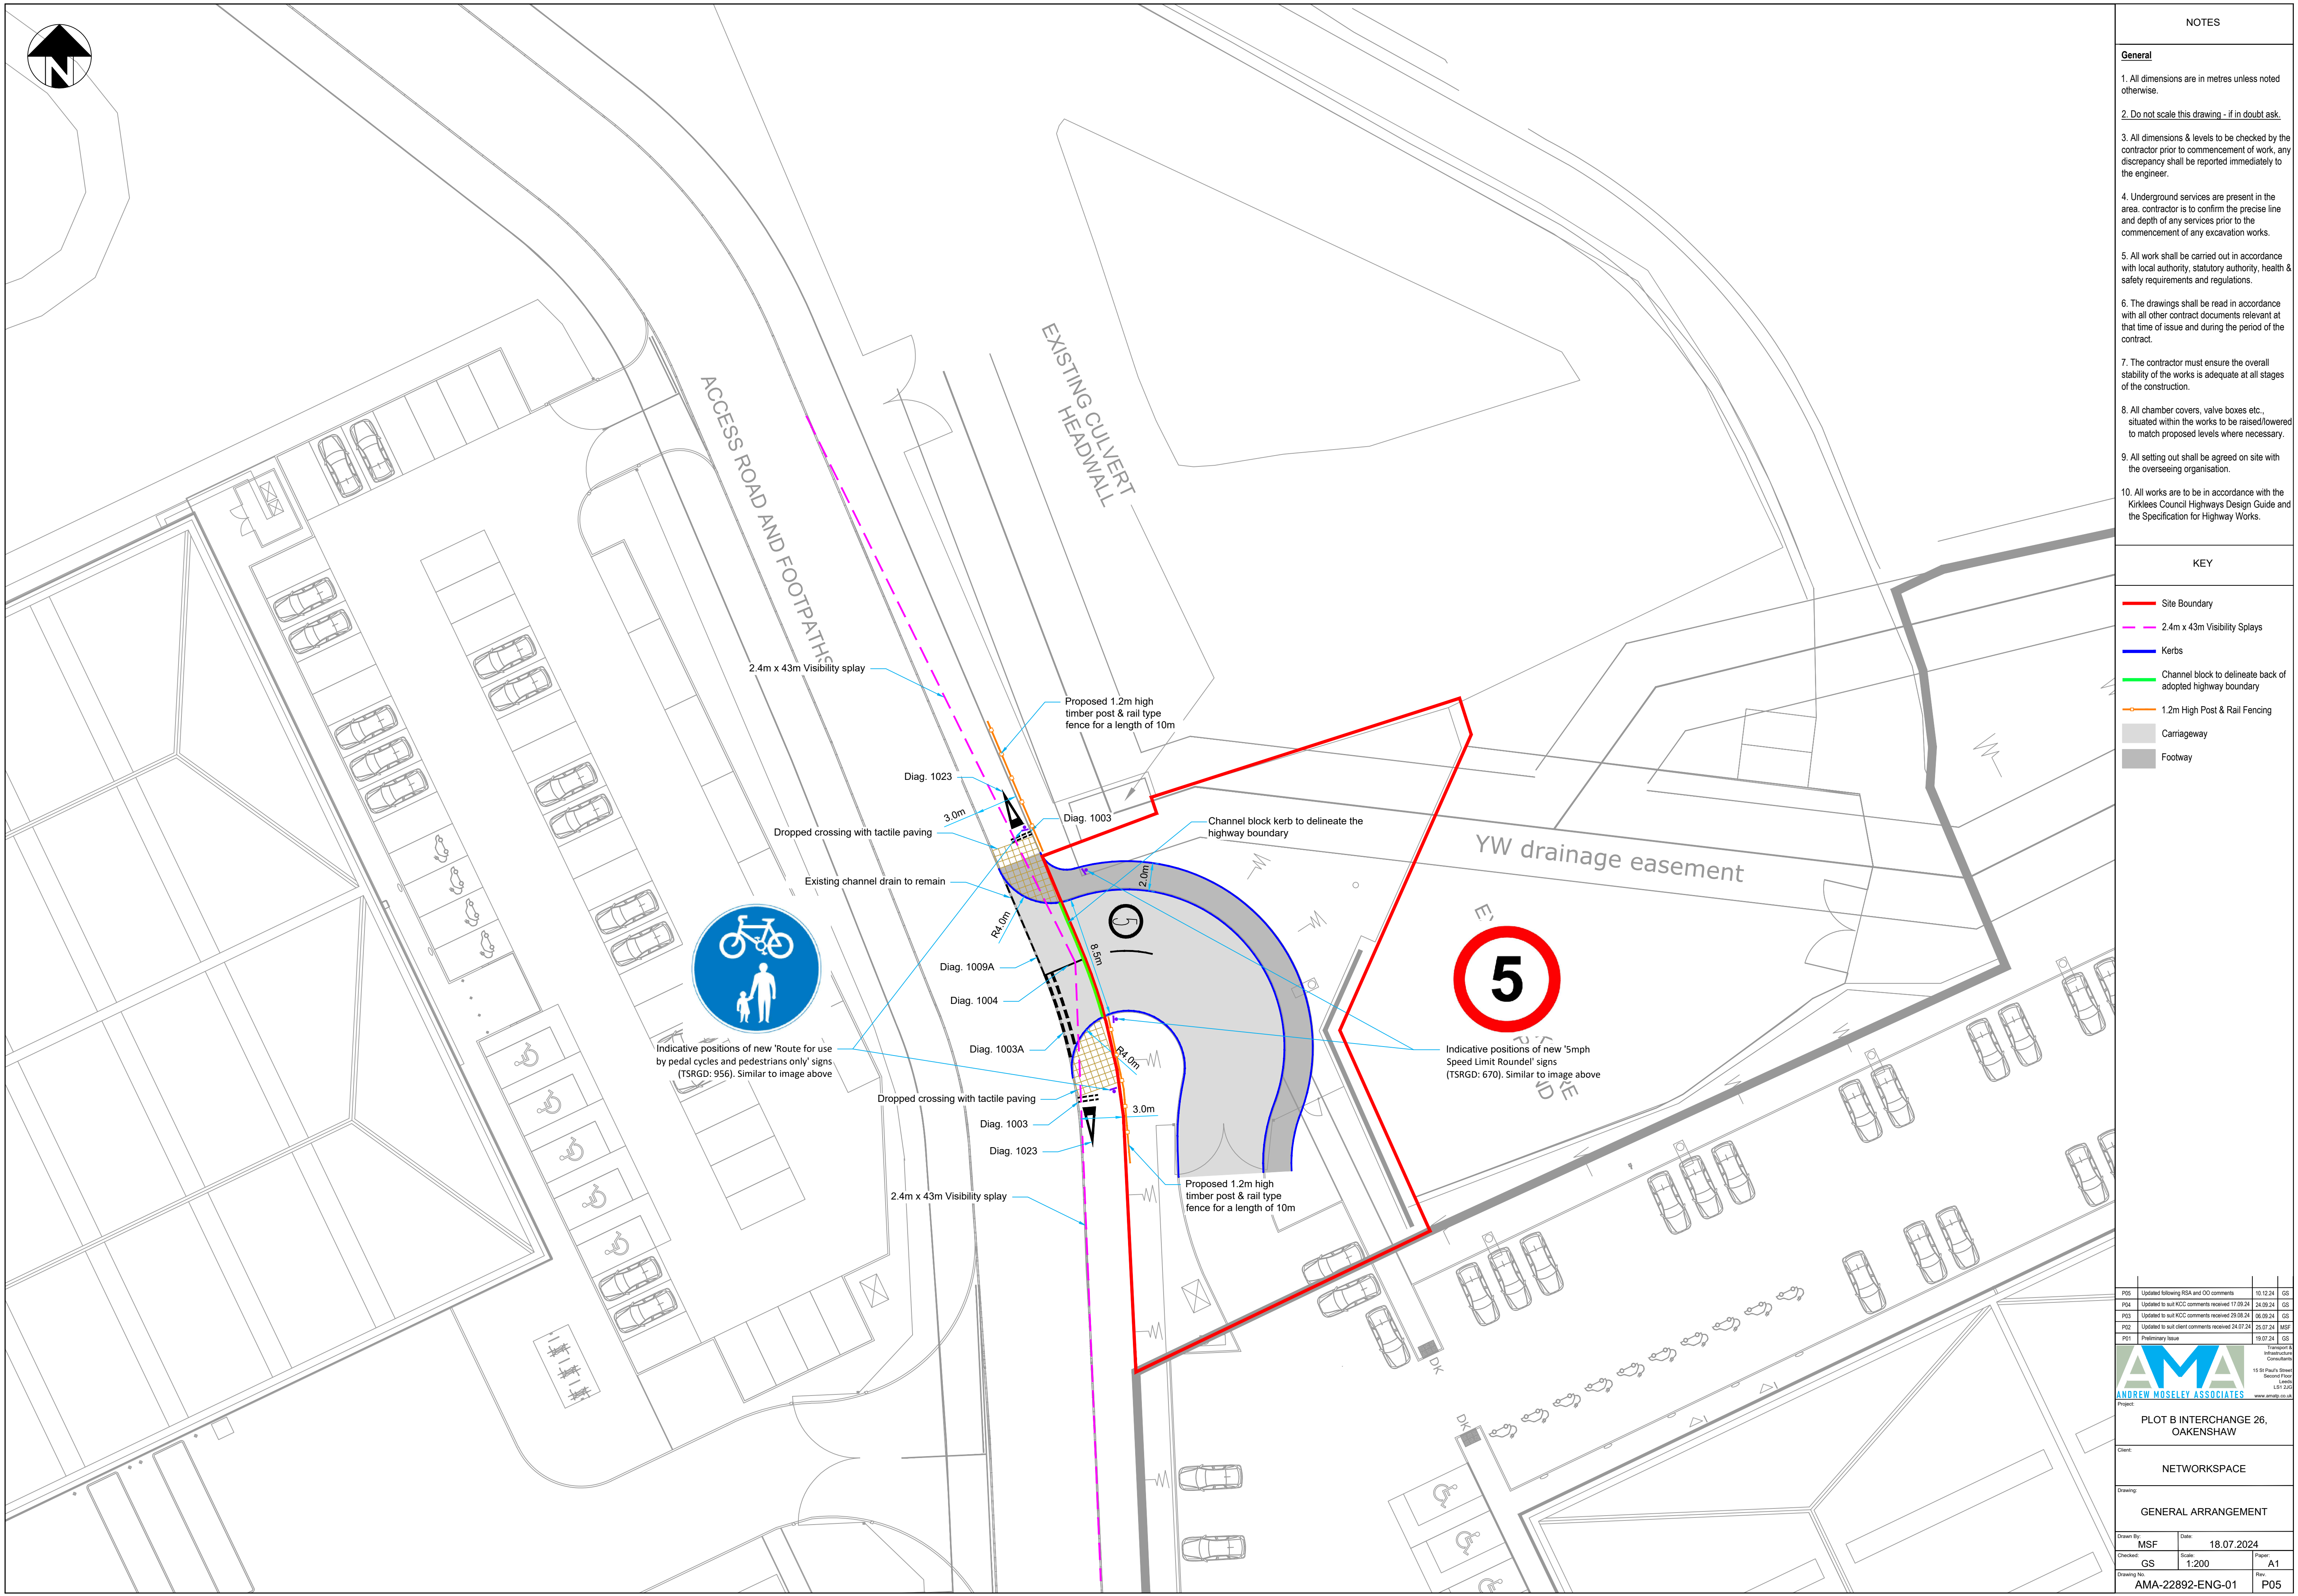

NOTES

General

1. All dimensions are in metres unless noted otherwise.
2. Do not scale this drawing - if in doubt ask.
3. All dimensions & levels to be checked by the contractor prior to commencement of work, any discrepancy shall be reported immediately to the engineer.
4. Underground services are present in the area. contractor is to confirm the precise line and depth of any services prior to the commencement of any excavation works.
5. All work shall be carried out in accordance with local authority, statutory authority, health & safety requirements and regulations.
6. The drawings shall be read in accordance with all other contract documents relevant at that time of issue and during the period of the contract.
7. The contractor must ensure the overall stability of the works is adequate at all stages of the construction.
8. All chamber covers, valve boxes etc., situated within the works to be raised/lowered to match proposed levels where necessary.
9. All setting out shall be agreed on site with the overseeing organisation.
10. All works are to be in accordance with the Kirklees Council Highways Design Guide and the Specification for Highway Works.

KEY

- Site Boundary
- 2.4m x 43m Visibility Splays
- Kerbs
- Channel block to delineate back of adopted highway boundary
- 1.2m High Post & Rail Fencing
- Carriageway
- Footway

P05	Updated following RSA and OD comments	10.12.24	GS
P04	Updated to suit KCC comments received 17.09.24	24.09.24	GS
P03	Updated to suit KCC comments received 29.08.24	08.09.24	GS
P02	Updated to suit client comments received 24.07.24	25.07.24	MSF
P01	Preliminary issue	19.07.24	GS



Project		PLOT B INTERCHANGE 26, OAKENSHAW	
Client		NETWORKSPACE	
Drawing		GENERAL ARRANGEMENT	
Drawn By:	MSF	Date:	18.07.2024
Checked:	GS	Scale:	1:200
Drawing No:	AMA-22892-ENG-01	Paper:	A1
		Rev:	P05