


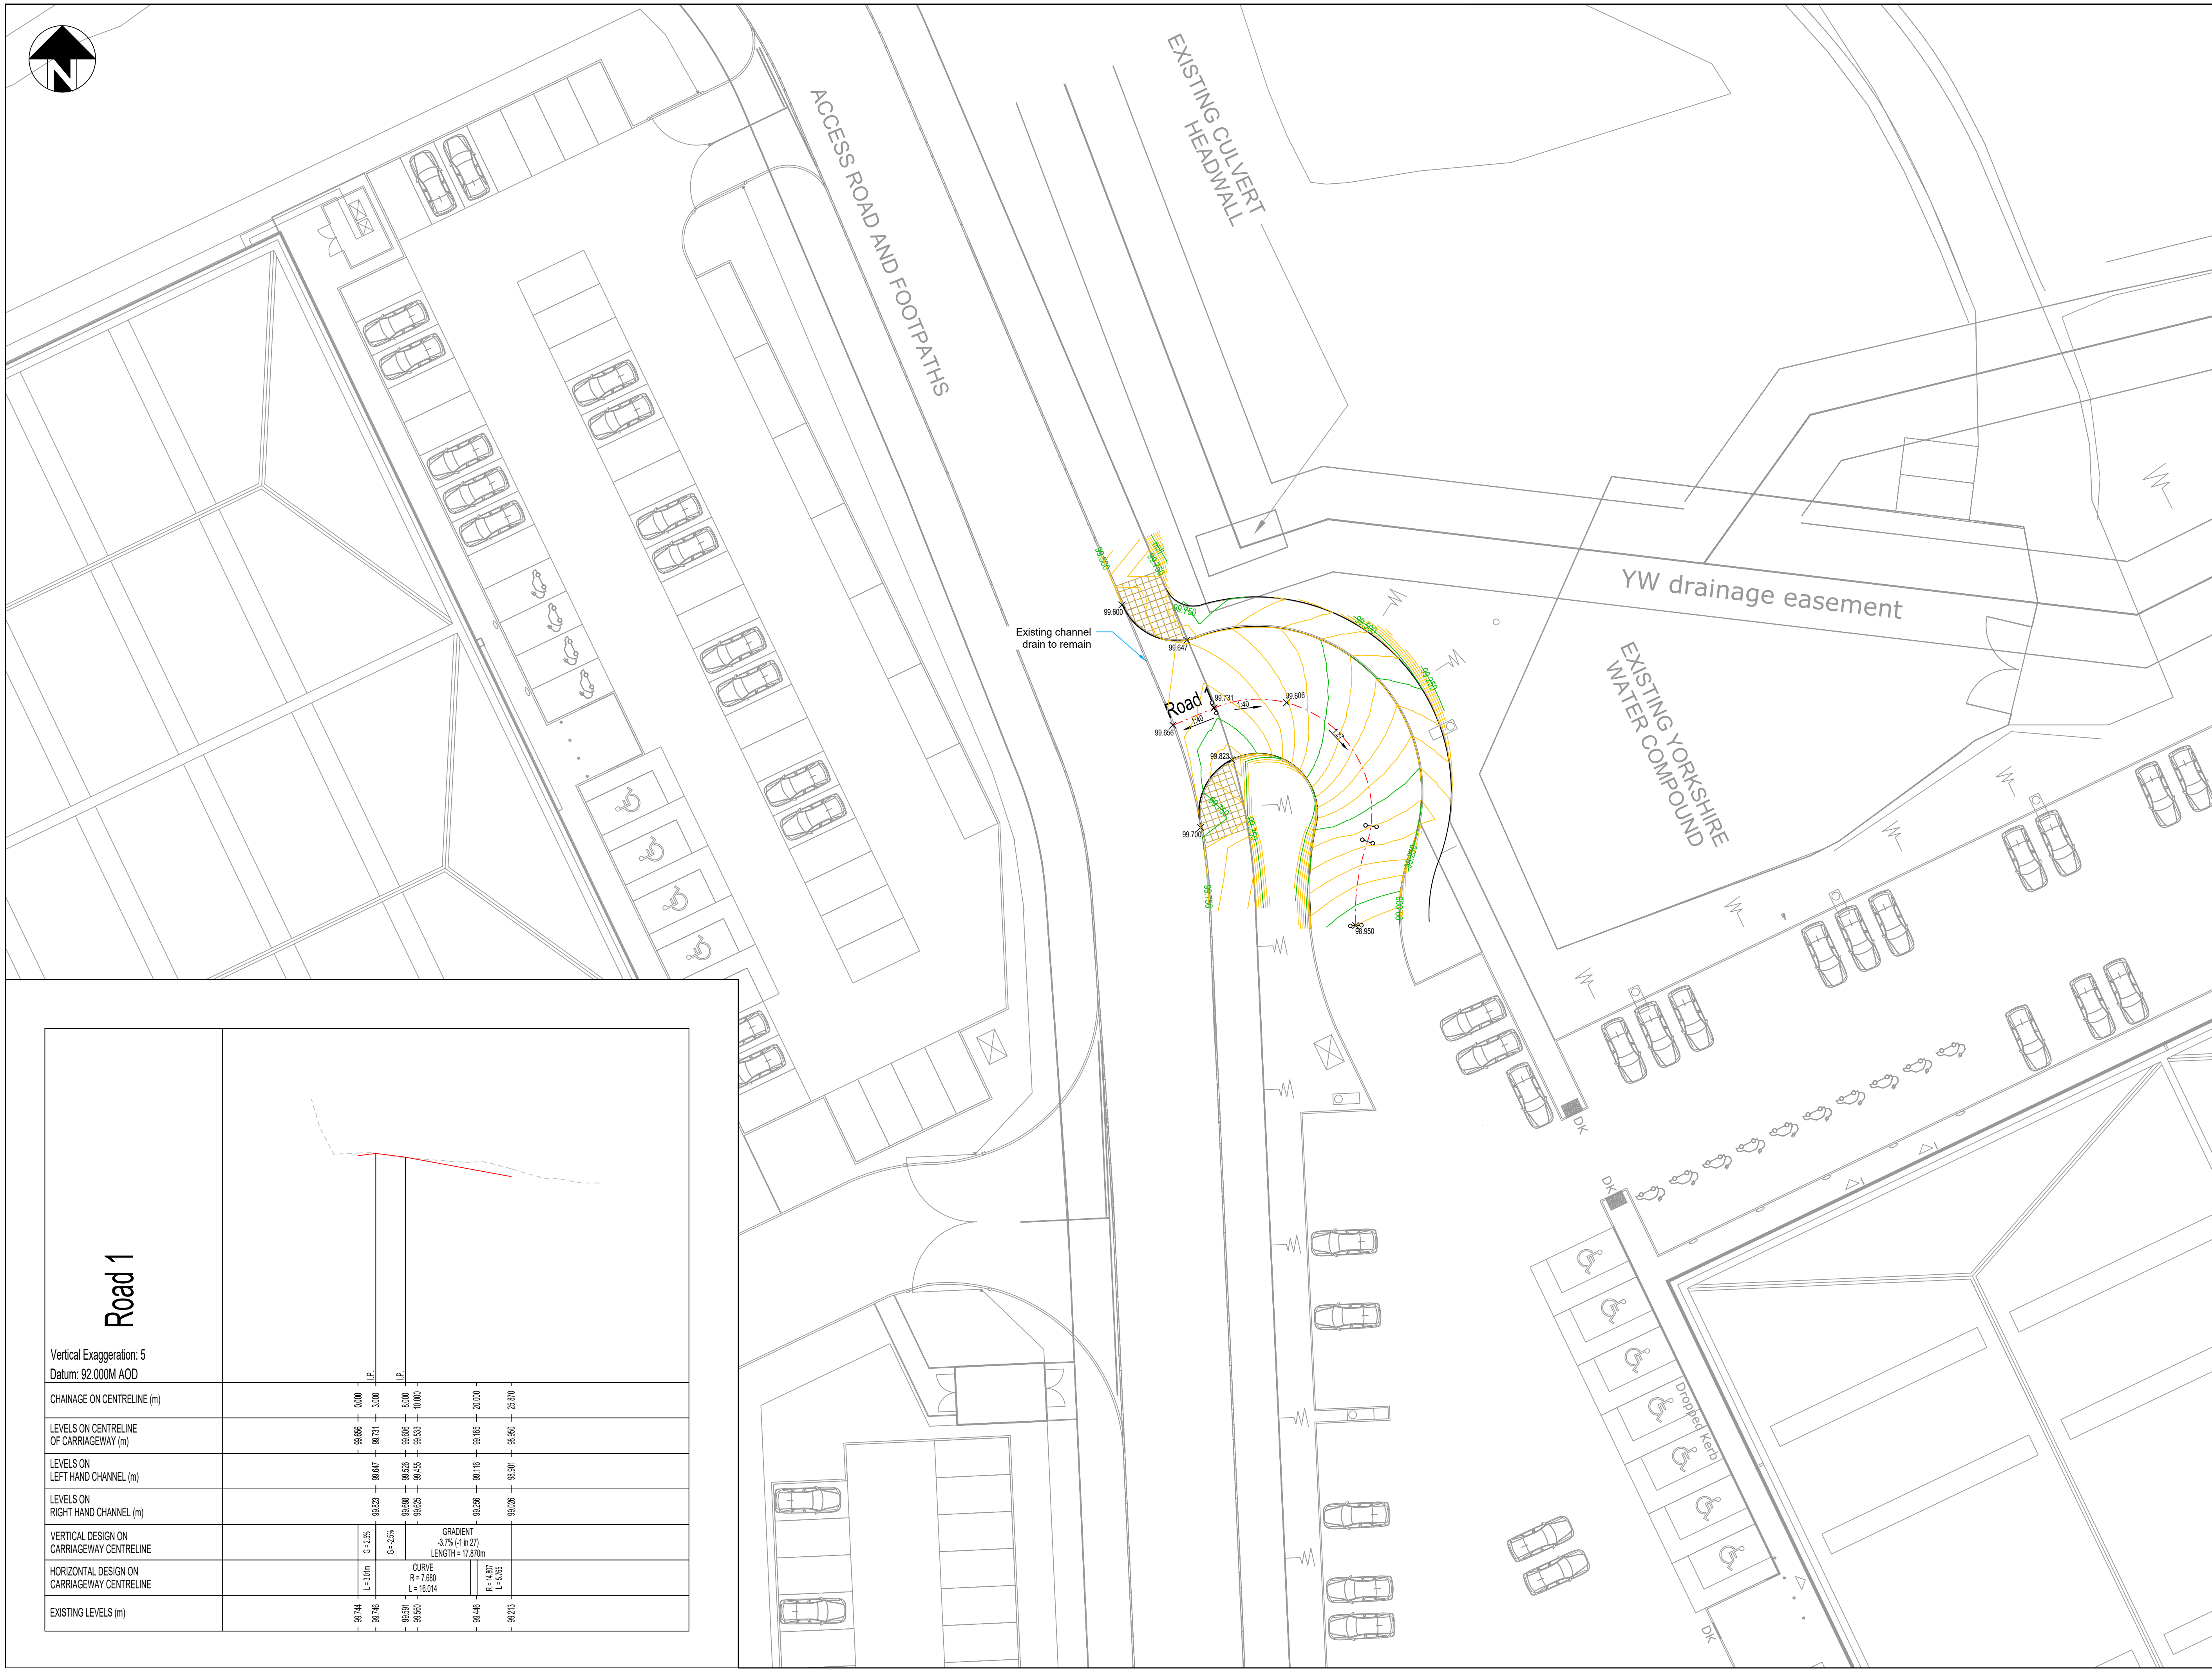

Road 1	
Vertical Exaggeration: 5	
Datum: 92.000M AOD	
CHAINAGE ON CENTRELINE (m)	IP 0+000 0+300 IP 8+000 10+000
LEVELS ON CENTRELINE OF CARRIAGEWAY (m)	99.856 99.731 99.806 99.853
LEVELS ON LEFT HAND CHANNEL (m)	99.823 99.847 99.826 99.845
LEVELS ON RIGHT HAND CHANNEL (m)	99.698 99.625 99.616 99.601
VERTICAL DESIGN ON CARRIAGEWAY CENTRELINE	G = +3% G = -3% GRADIENT 3.7% (-1 IN 27) LENGTH = 17.870m
HORIZONTAL DESIGN ON CARRIAGEWAY CENTRELINE	L = 30m CURVE R = 7.880 L = 16.014 R = 4.887 L = 5.765
EXISTING LEVELS (m)	92.744 92.746 92.591 92.590 92.446 92.273

NOTES

General

1. All dimensions are in metres unless noted otherwise.

2. Do not scale this drawing - if in doubt ask.

3. All dimensions & levels to be checked by the contractor prior to commencement of work, any discrepancy shall be reported immediately to the engineer.

4. Underground services are present in the area. contractor is to confirm the precise line and depth of any services prior to the commencement of any excavation works.

5. All work shall be carried out in accordance with local authority, statutory authority, health & safety requirements and regulations.

6. The drawings shall be read in accordance with all other contract documents relevant at that time of issue and during the period of the contract.

7. The contractor must ensure the overall stability of the works is adequate at all stages of the construction.

8. All chamber covers, valve boxes etc., situated within the works to be raised/lowered to match proposed levels where necessary.

9. All setting out shall be agreed on site with the overseeing organisation.

10. All works are to be in accordance with the Kirklees Council Highways Design Guide and the Specification for Highway Works.

KEY

Minor contour (50mm Interval)

Major contour (250mm Interval)

P104	Updated to suit KCC comments received 17.09.24	24.09.24	GS
P103	Updated to suit KCC comments received 29.08.24	06.09.24	GS
P102	Updated to suit client comments received 24.07.24	25.07.24	AJA
P101	Preliminary issue	19.07.24	GS



Project: PLOT B INTERCHANGE 26, OAKENSHAW

Client: NETWORKSPACE

Drawing: FINISHED SURFACE LEVELS

Drawn By: MSF	Date: 18.07.2024
Checked: GS	Scale: 1:200
Drawing No: AMA-22892-ENG-02	Rev: P04