




NOTES

General

- 1. All dimensions are in metres unless noted otherwise.
- 2. Do not scale this drawing - if in doubt ask.
- 3. All dimensions & levels to be checked by the contractor prior to commencement of work, any discrepancy shall be reported immediately to the engineer.
- 4. Underground services are present in the area. contractor is to confirm the precise line and depth of any services prior to the commencement of any excavation works.
- 5. All work shall be carried out in accordance with local authority, statutory authority, health & safety requirements and regulations.
- 6. The drawings shall be read in accordance with all other contract documents relevant at that time of issue and during the period of the contract.
- 7. The contractor must ensure the overall stability of the works is adequate at all stages of the construction.
- 8. All chamber covers, valve boxes etc., situated within the works to be raised/lowered to match proposed levels where necessary.
- 9. All setting out shall be agreed on site with the overseeing organisation.
- 10. All works are to be in accordance with the Kirklees Council Highways Design Guide and the Specification for Highway Works.

KEY

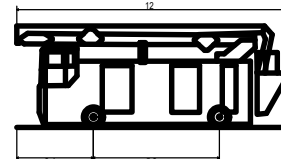

Aerial Platform/Turntable Ladder/Special Appliance
Overall Length 12.00m
Overall Width 2.50m
Overall Body Height 4.50m
Min Body Ground Clearance 1.50m
Rack Width 1.50m
Lock to Lock Spacing 4.00m
Knee to Knee Turning Radius 12.75m

P01 Preliminary Issue 25.09.24 GS



Project
PLOT B INTERCHANGE 26, OAKENSHAW

Client
NETWORKSPACE

Drawing
VEHICLE SWEEP PATH ANALYSIS

Drawn By: MSF Date: 25.09.2024
Checked: GS Scale: 1:500 Paper: A1
Drawing No: AMA-22892-ENG-04 Rev: P01