

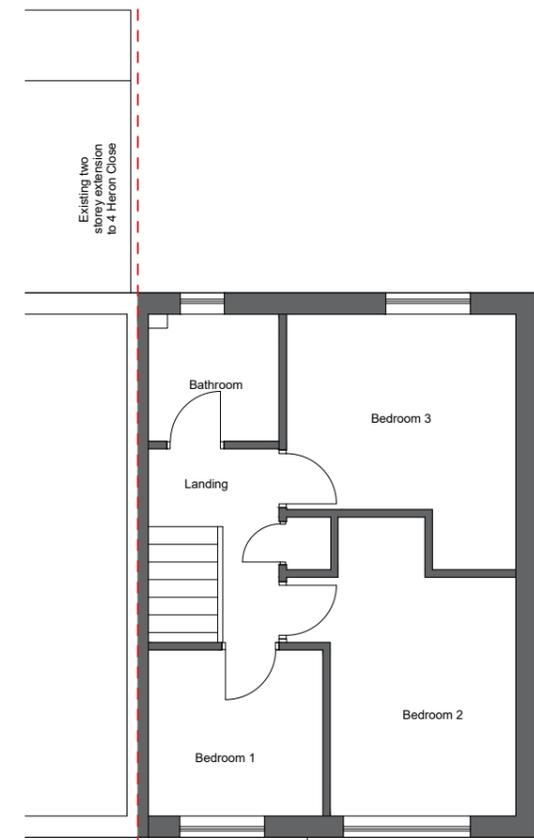



EXISTING ROOF PLAN

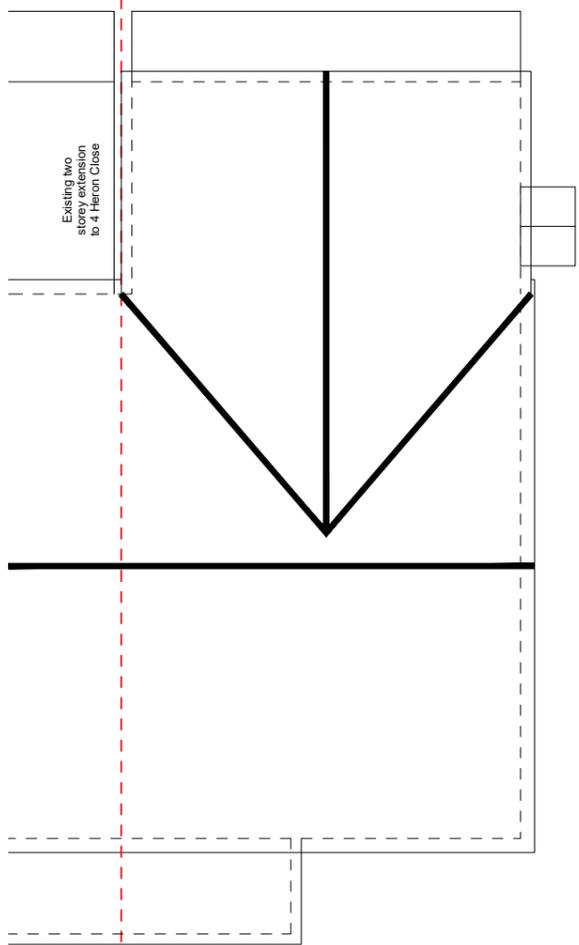


EXISTING FIRST FLOOR PLAN

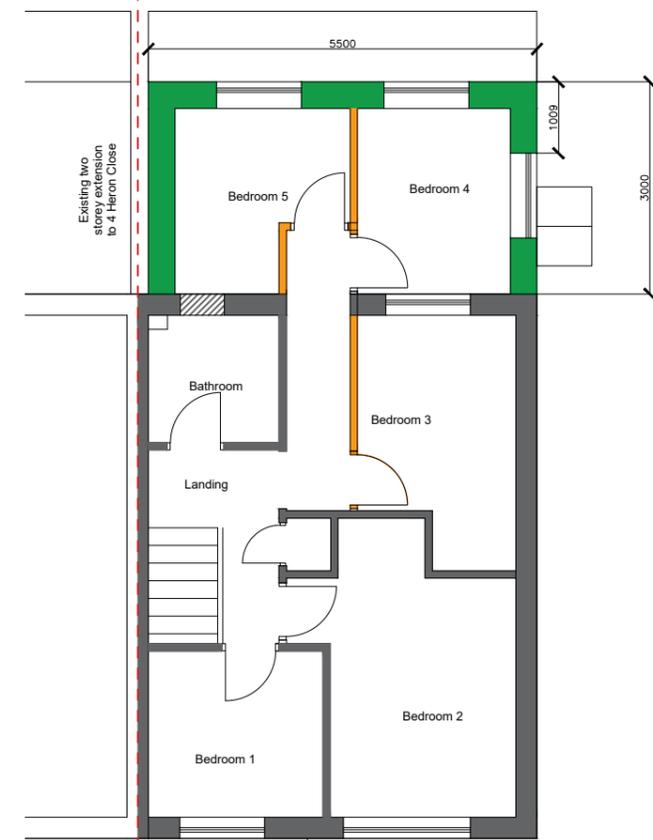

PROPOSED FIRST FLOOR PLAN

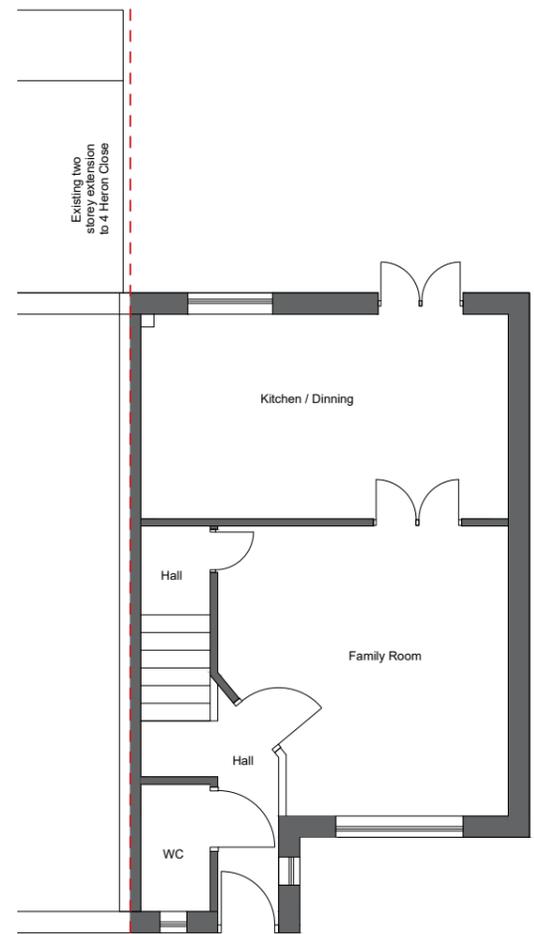

EXISTING GROUND FLOOR PLAN

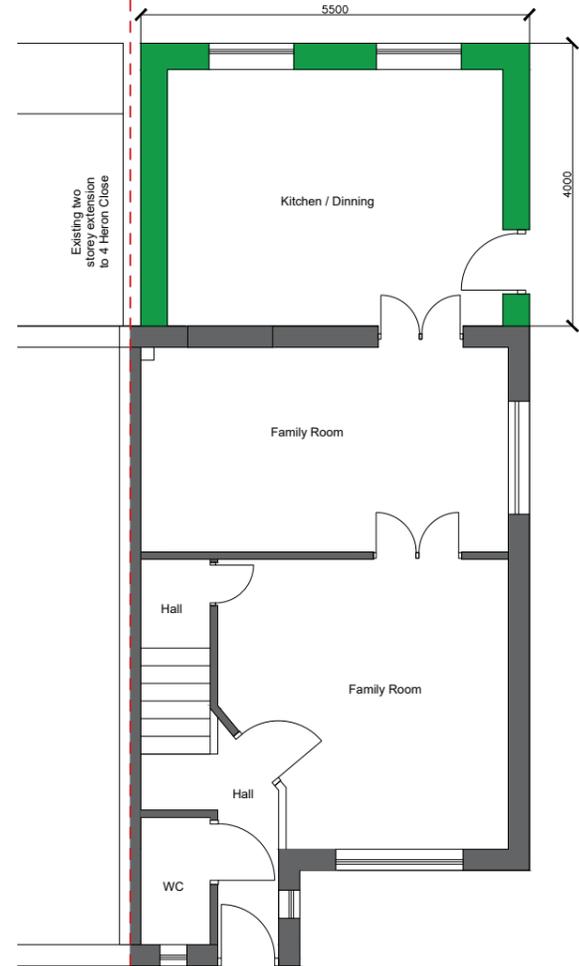

PROPOSED GROUND FLOOR PLAN

NOTES

This drawing is subject to a detailed building and site survey, therefore no guarantee of its accuracy can be given.
 This drawing has been draughted in accordance with the clients design requirements.
 All areas are approximate and are subject to a detailed building and site survey and further design development.
 All dimensions should be checked prior to commencement of construction on site. Measurements should not be taken off the drawing.

Rev	Revision	Date	
JOB			
PROPOSED HOUSE EXTENSION AND ALTERATION			
ADDRESS			
2 HERON CLOSE WF13 3TH			
MRS IFAR IMRAN			
DATE	SCALE	SHEET	JOB NO
20.06.23	1:100	2@A3	23-5085