



Written dimensions on these drawings shall take precedence over scaled dimensions. Contractors shall verify and be responsible for all dimensions and conditions on the project and UHD Architectural Services must be notified of any variations from the dimensions and conditions shown by these drawings prior to commencement of any work. All contractors are deemed to have made themselves aware of site conditions prior to entering into any contract.

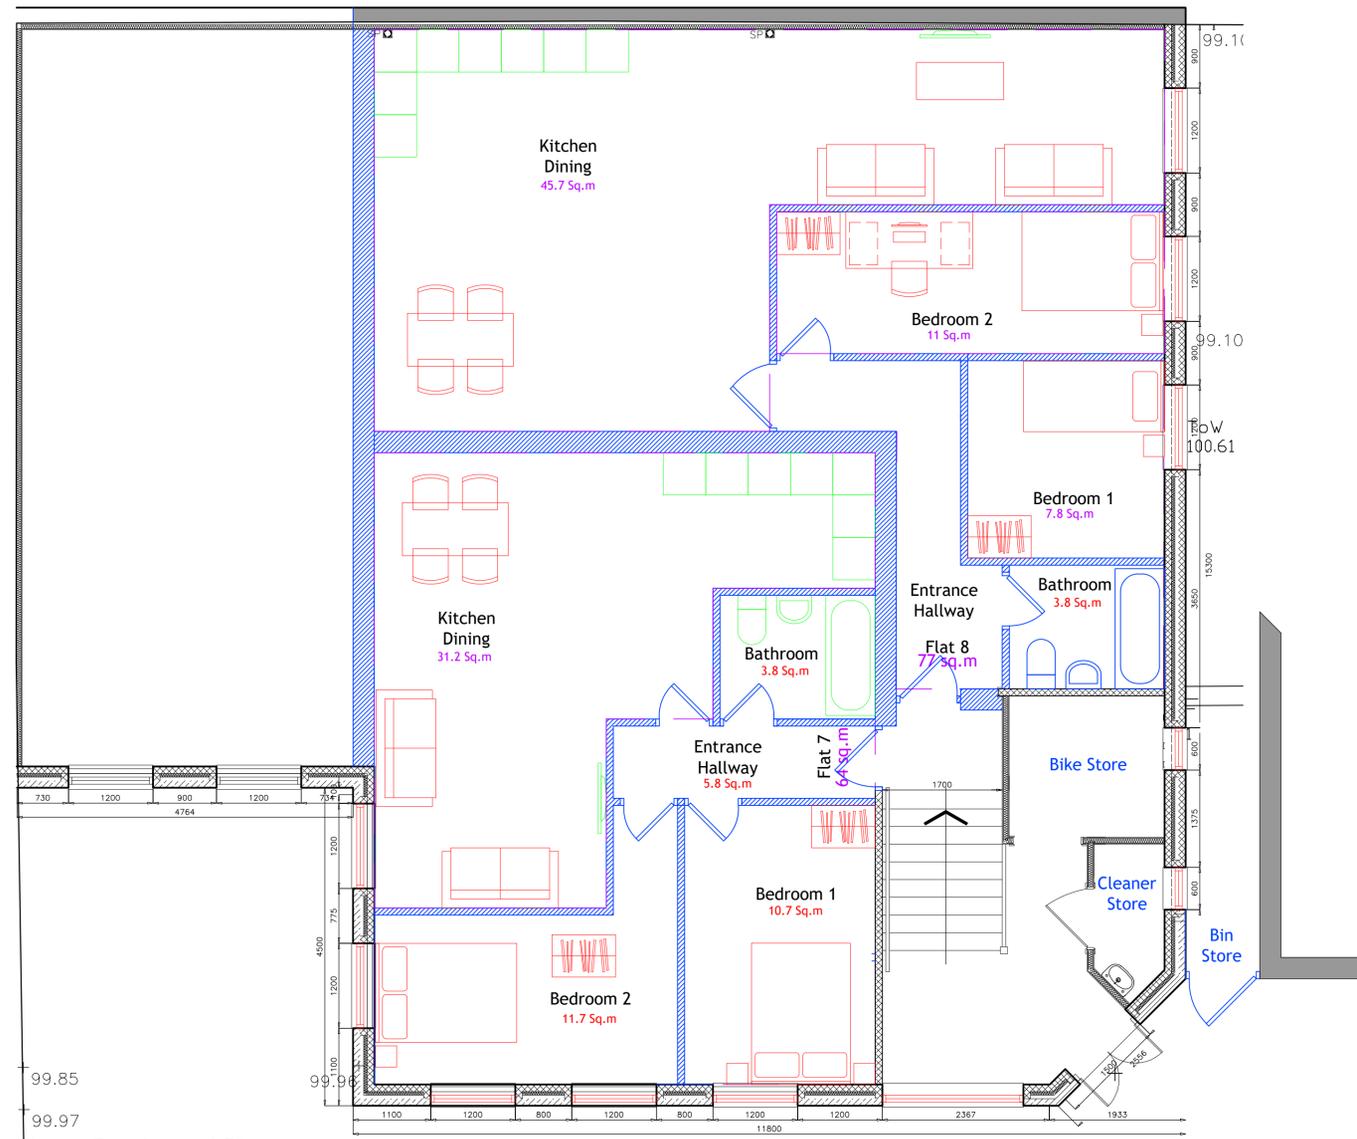

Ground Floor Layout 1.50

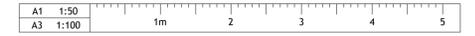


Location Plan 1.1250




Site Plan 1.500



North West Elevation 1.100

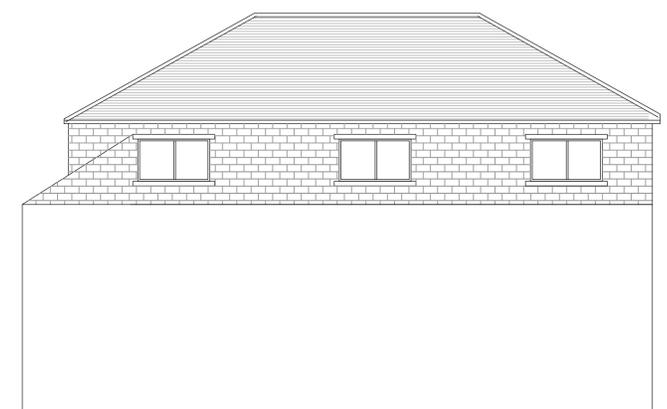

South East Elevation 1.100

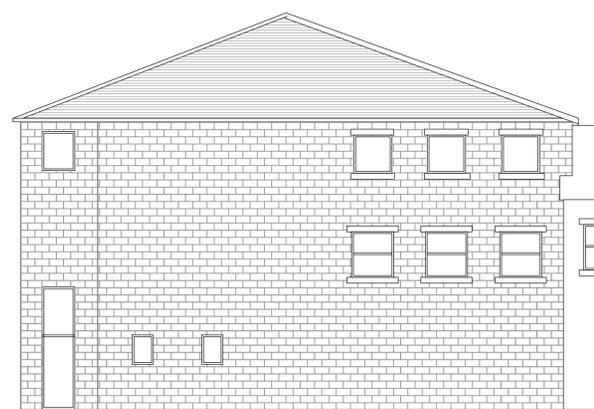

South West Elevation 1.100



North East Elevation 1.100

REV	DESCRIPTION	DATE	DRAWN

CLIENT			
ADDRESS	Common Road HD1 5EU		
PROJECT	Formation of two flats		
DRAWING	Proposed Layout and Elevations		
DRAWN	UH	DATE	April 23
SCALE	1.50@A1		
DWG No.	2315/02A		
STATUS	EXISTING		