


Plot 10 Plot 09 Plot 08 Plot 07 Plot 06 Plot 05 Plot 04 Plot 03 Plot 02 Plot 01




1 Proposed Section A-A1
1 : 200



02 Proposed Section B-B
1 : 200

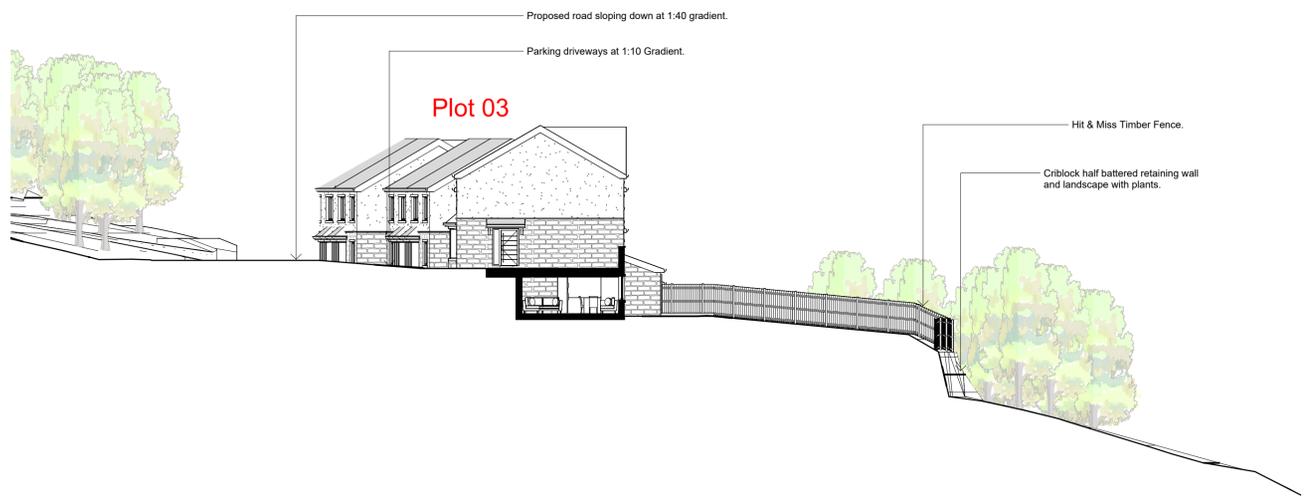

03 Proposed Section C-C
1 : 200

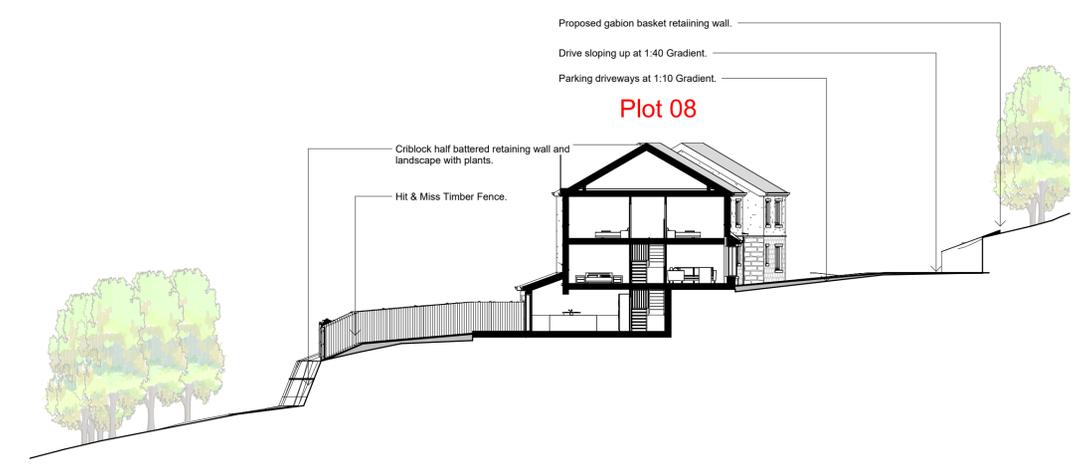

04 Proposed Section D-D
1 : 200

B	INDICATED 2-METER ACOUSTIC BARRIER, ADDED PRANKS TO THE REAR ELEVATIONS OF PLOTS 3, 4, 7, 8, 9 & 10; ALTERED RED BOUNDARY LINE TO ACCOMMODATE TURNING HEAD	HB	JC	06.11.24
A	REDUCED THE SIZE OF THE DWELLINGS, CREATED MORE SPACE BETWEEN PROPERTIES (MIN 3M) AND SOME VARIATION BETWEEN DWELLINGS.	HB	JC	20.06.24
rev	description	drawn	auth	date

DO NOT SCALE OFF THIS DRAWING

ACUMEN
 Designers & Architects

acumenarchitects.co.uk 01484 546 000
 Headrow House, Old Leeds Road, Huddersfield, Huddersfield HD1 1SG

Client			
MR ALI			
Project			
DEVELOPMENT OF 10 No. PLOTS AT KINGSLEY AVENUE			
Project No	Drawing No	Rev	
2779	ACU(100)06	B	
Description			
PROPOSED SITE SECTION			
Scale	Date Drawn	Drawn By	Authorised By
1 : 200 @ A1	MAY 23	HB	JC
Purpose of Issue			
Planning	Building Regs	Tender	Constructor
<input checked="" type="radio"/>	<input type="radio"/>	<input type="radio"/>	<input type="radio"/>
Comment	Info		
<input type="radio"/>	<input type="radio"/>		