


Existing Ground Floor

1 : 50

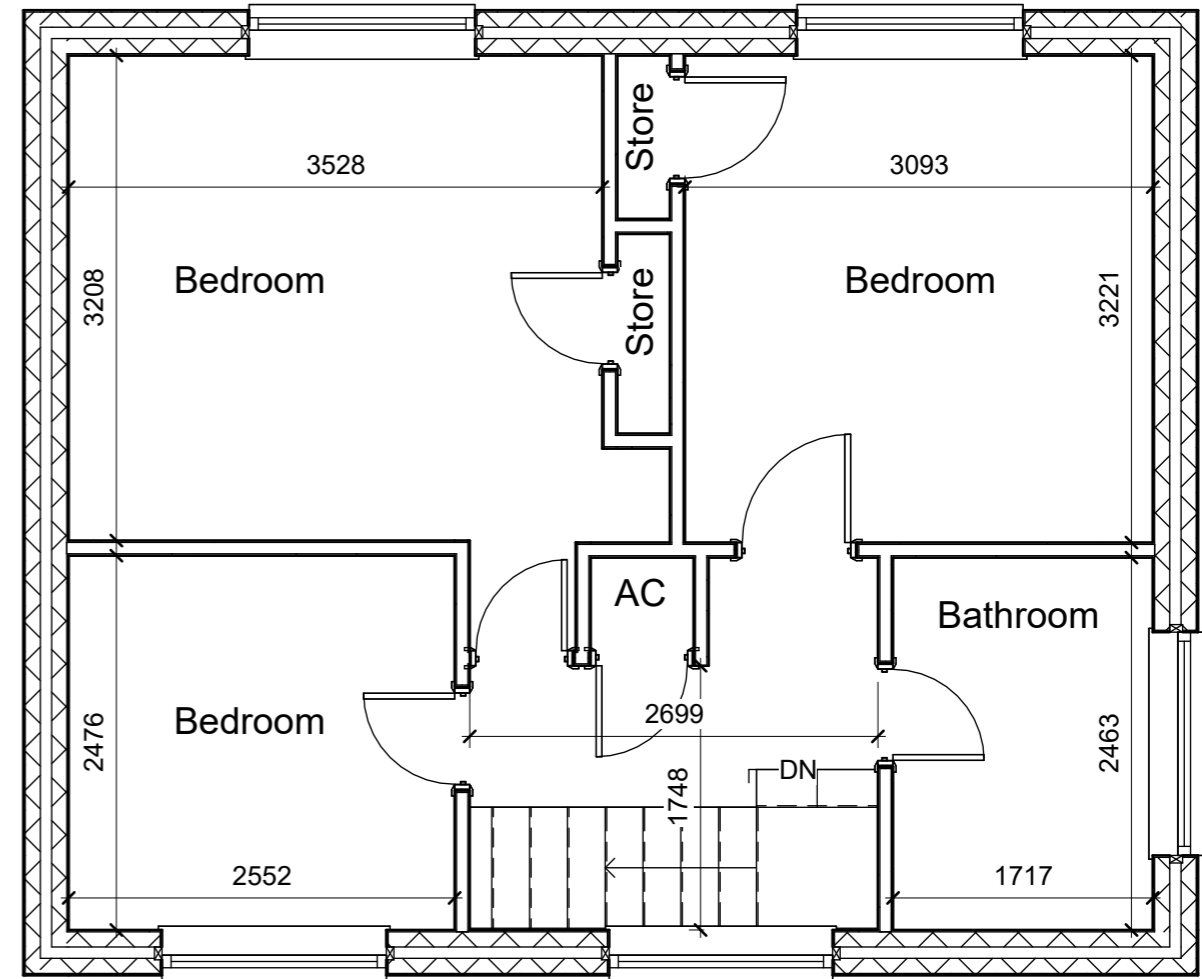

Existing First Floor

1 : 50



T: 01484 941051
 plan@trendarchitecture.co.uk
 www.trendarchitecture.co.uk

Project Name
 7 Harvey Royd, Almondbury, Huddersfield,
 HD5 8SP

Drawing Title:
 Existing Layout

Drawing Number: TR-A23-0604-002 **Scale:** 1 : 50@A3

Date: 19/06/23 **Revision:** **Approver:**

Drawn By: AM **Checked by:** JA

Reason For Issue:
 Planning