




front (west)

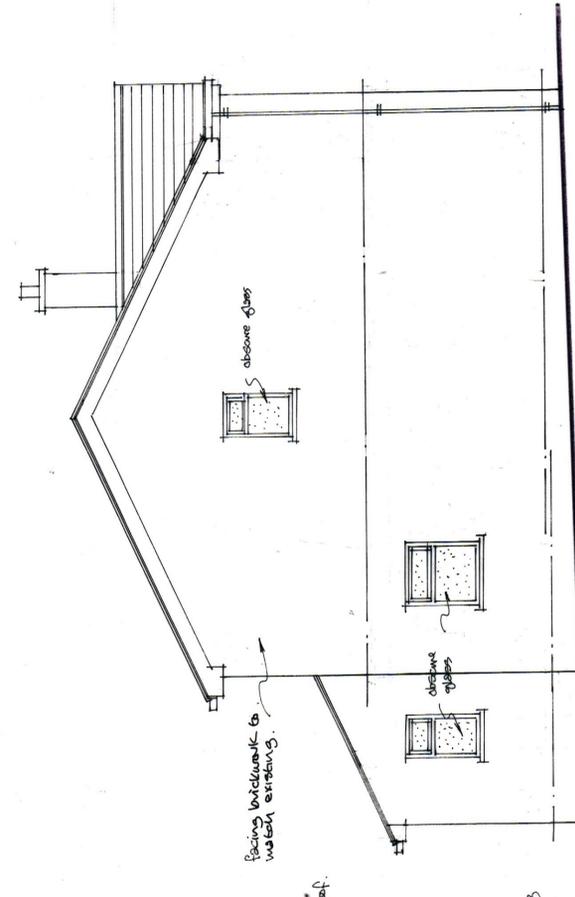

side (north)

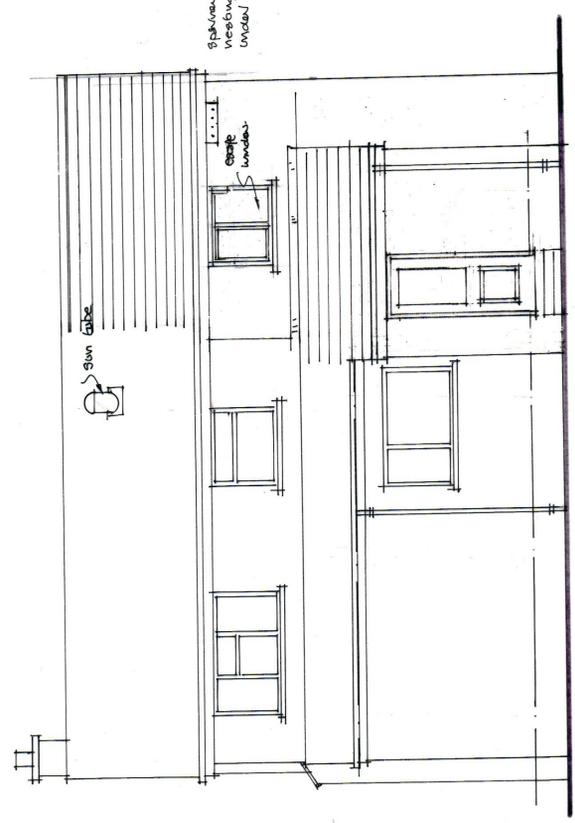


rear (east)

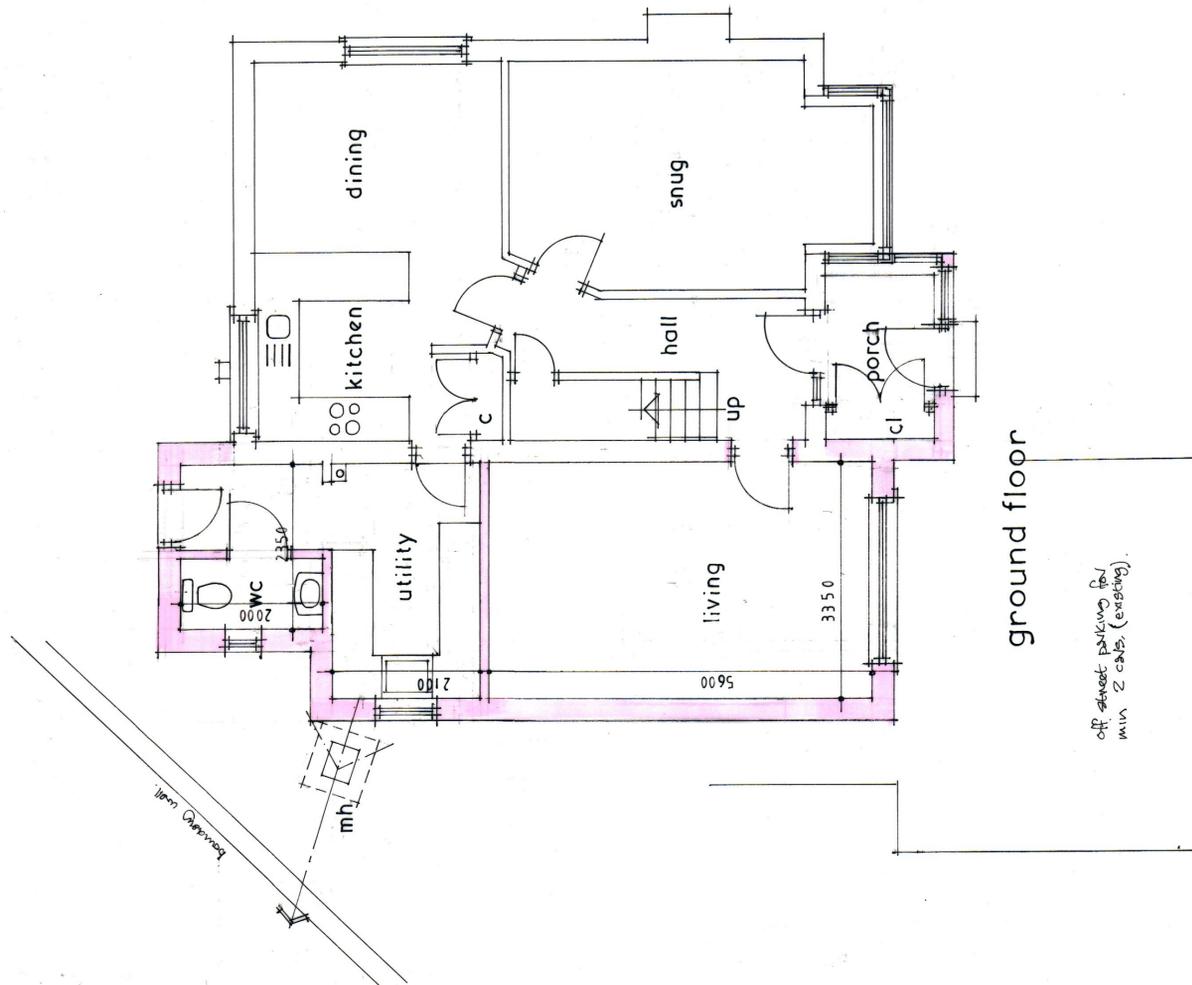


ground floor

off street parking for min 2 cars (existing)

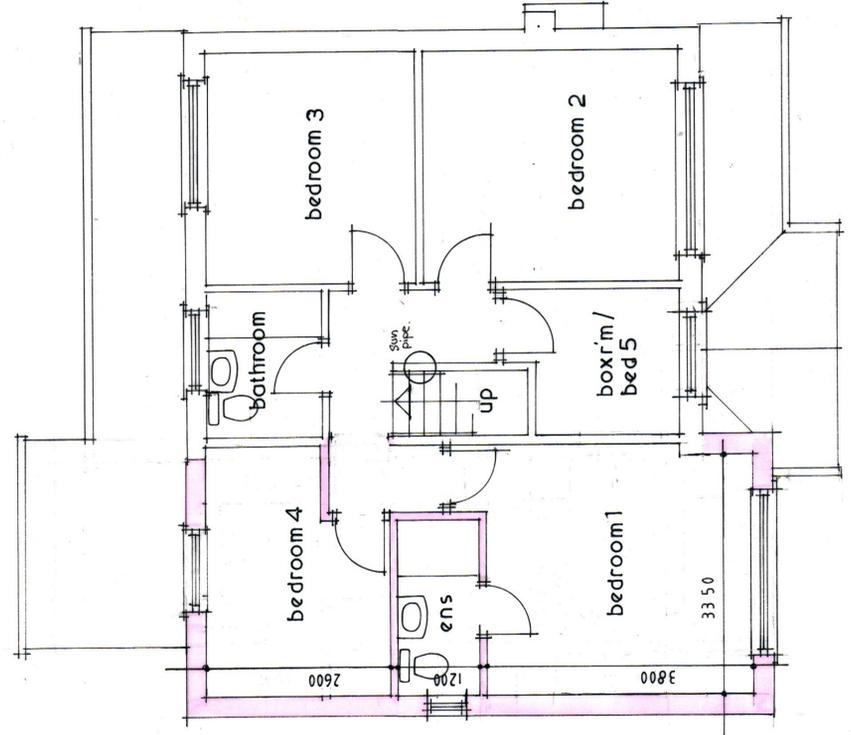

first floor

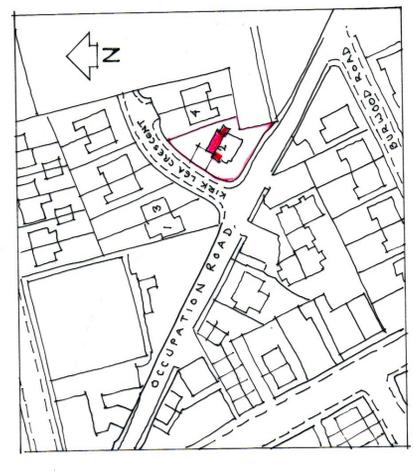

location plan 1:1250

Revision	Date
B Revised outline	21/02/23
A Layout revised	6/12/23

All dimensions to be verified on site and the practice informed of any discrepancies.

Calder Architectural Services Ltd
 13 Henry Street
 Brighouse
 West Yorkshire
 HD6 2BL
 T: 01484 713475

Mr & Mrs Power
 Drawn 5/23
 Date 5/23
 Scale 1:50

Proposed extension and alterations to 2 Kirk Lea Crescent Lindley HD3 3HF

Drawing	Plans as proposed
Job No.	2
Rev.	A/B