





front (west)

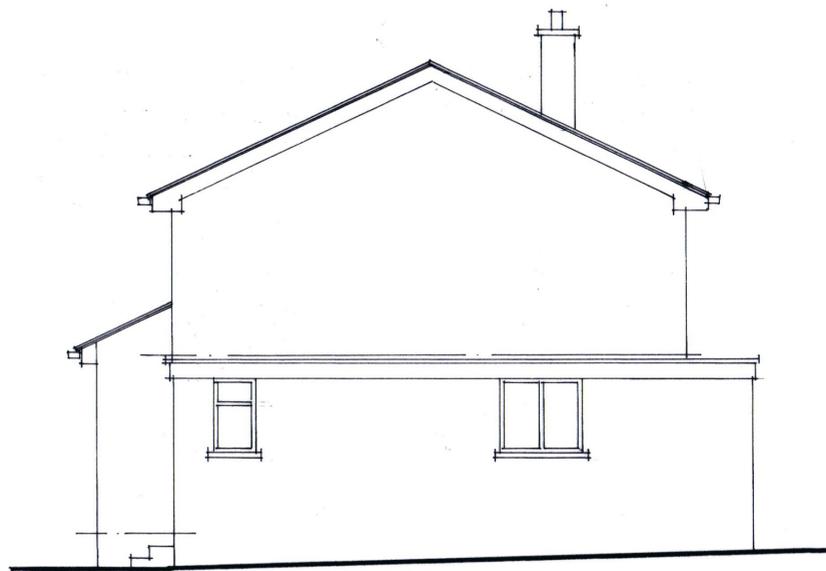


side (north)



rear (east)

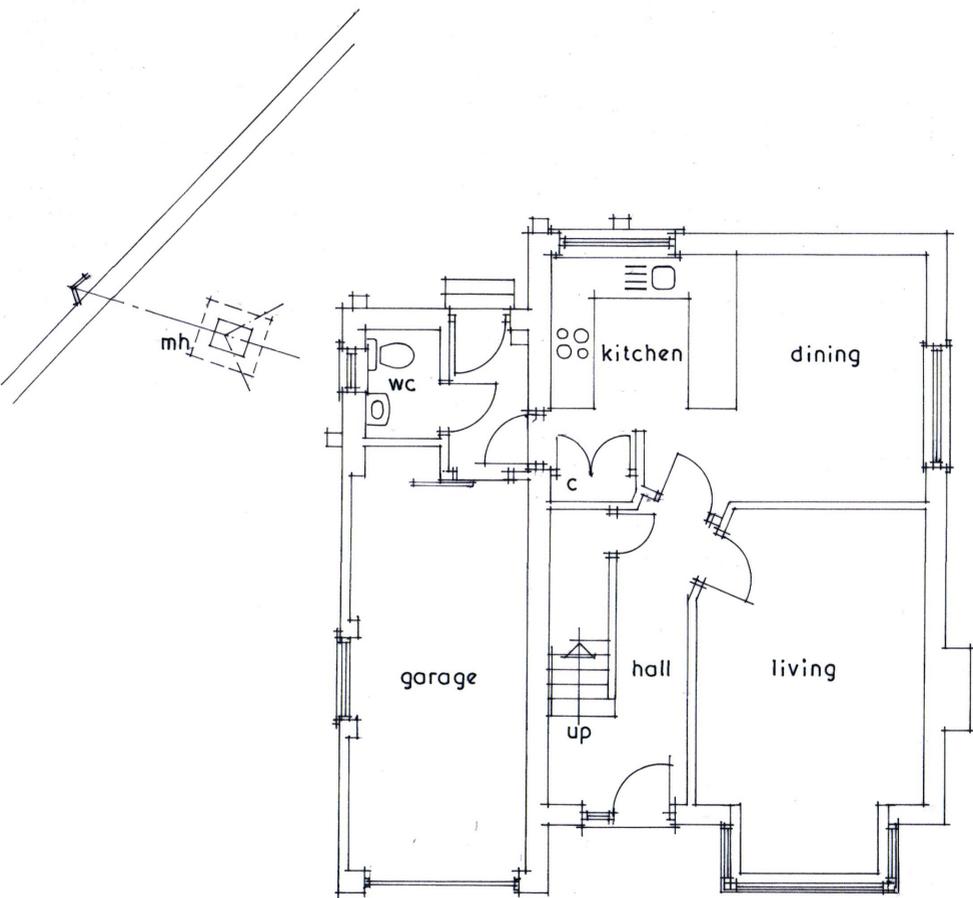

ground floor

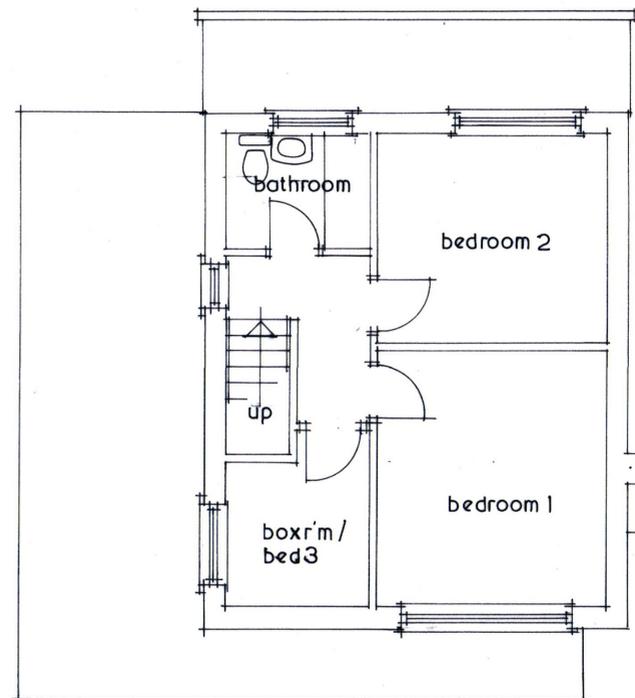

first floor

| Revision | Date |
|----------|------|
|----------|------|

All dimensions to be verified on site and the practice informed of any discrepancy.

Calder
Architectural
Services Ltd

13 Henry Street
 Brighouse
 West Yorkshire
 HD6 2BL
 T: 01484 713475

Mr & Mrs Power

| Drawn | Date | Scale |
|-------|------|-------|
| | 5/23 | 1:50 |

Proposed extension and alterations to 2 Kirk Lea Crescent Lindley HD3 3HF

Plans as existing

| Job No. | Drawing No. | Rev. |
|---------|-------------|------|
| | 1 | |