


Drawing Title: Extraction Plan



Key:

- Site boundary
- Phase 1 Extraction area
- Phase 1 Screening bund
- Phase 2 Extraction area
- Phase 2 Screening bund

Workings

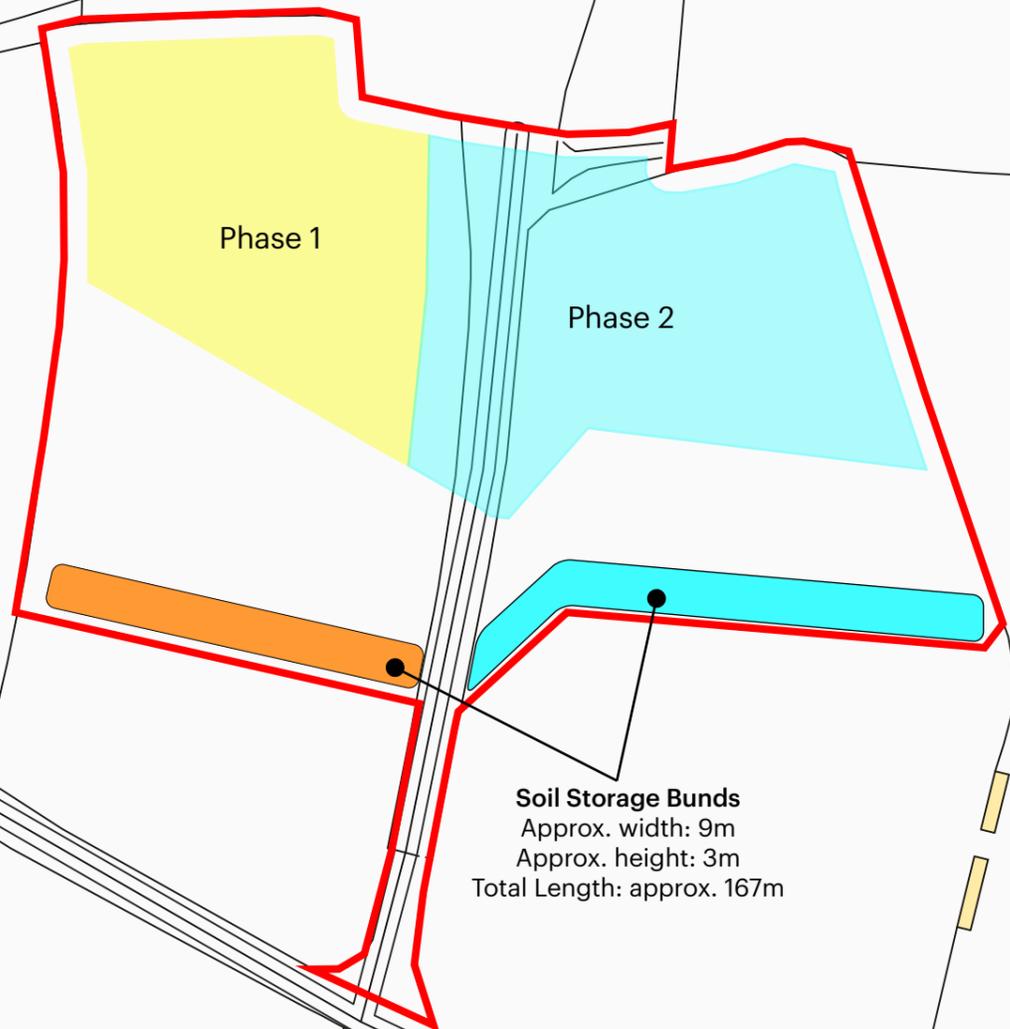

Soil Storage Bunds
 Approx. width: 9m
 Approx. height: 3m
 Total Length: approx. 167m

Notes:
 OS basemap reproduced under licence 100002120.
 Approximate bund length calculated by reported soil thickness.

Drawn by:	SP/MS
Checked by:	MS
Approved by:	CH

The Mineral Planning Group Ltd.
 The Rowan Suite
 Oakdene House
 Cottingley Business Park
 Bingley, West Yorkshire
 BD16 1PE
 Tel: 01274 884599
 headoffice@mpgyorks.co.uk
 www.mpgyorks.co.uk



Scale:
1:1500 @ A3

Client:
Naylor Industries Ltd.

Site:
Peace Wood Quarry

Drawing Number: 320/1 - Ext-3	Rev: 5.0
---	--------------------

Date:
16/02/2023

Field End Farm