


# Drawing Title: Extraction Plan



- Key:
- Site boundary
  - Phase 1 Extraction area
  - Phase 1 Screening bund
  - Phase 2 Extraction area
  - Phase 2 Screening bund
  - Schematic location of access ramps during phase 2 extraction
  - Generalised working direction

Workings

Topsoil and subsoil to be separated, and the divide between soil types marked on the bund(s). It is noted that there is very limited sub-soil at The Site

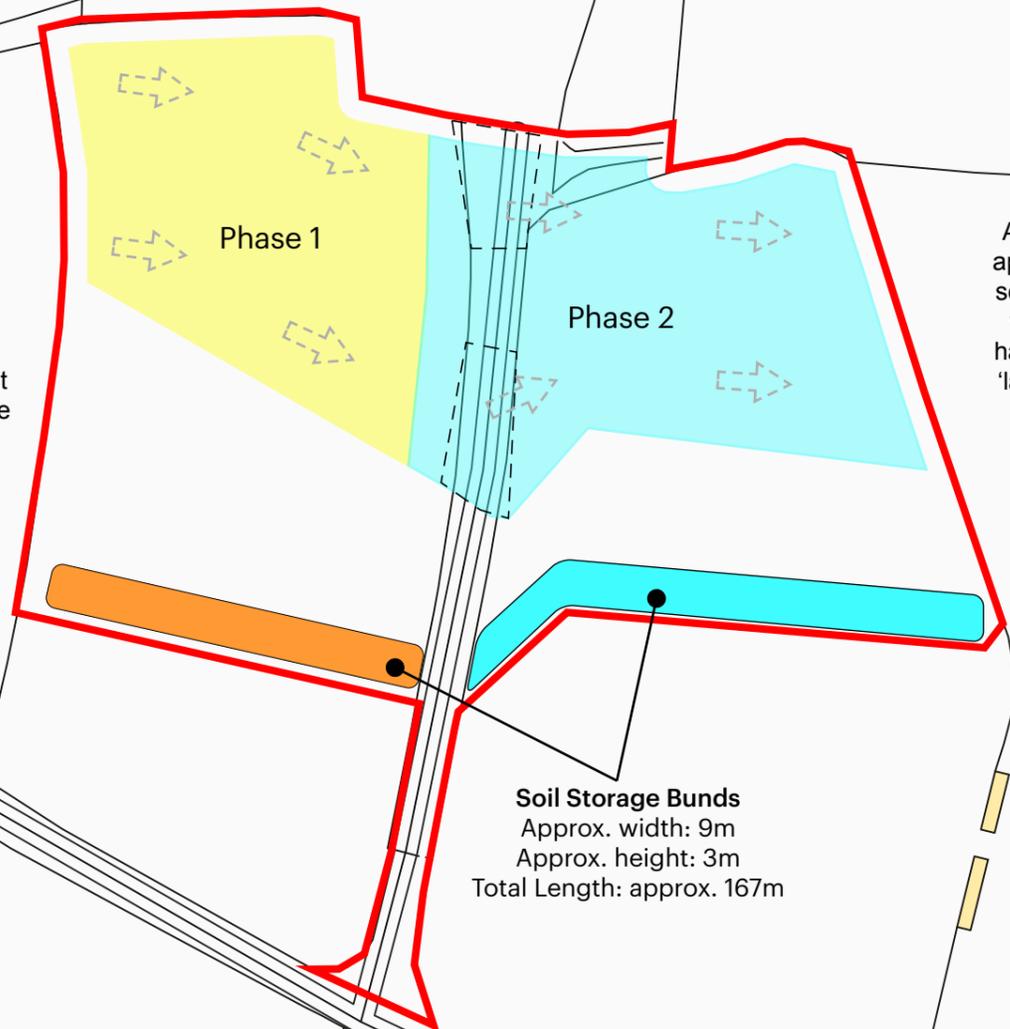

All bunds are to be seeded with an appropriate grass and / or wildflower seed mix. Bunds will be maintained weed-free using a combination of hand-pulling and re-seeding, or as a 'last resort', the use of herbicides to control weed growth

**Soil Storage Bunds**  
 Approx. width: 9m  
 Approx. height: 3m  
 Total Length: approx. 167m

Notes:  
 OS basemap reproduced under licence 100002120.  
 Approximate bund length calculated by reported soil thickness.

Drawn by:	SP/MS
Checked by:	MS
Approved by:	CH

**The Mineral Planning Group Ltd.**  
 The Rowan Suite  
 Oakdene House  
 Cottingley Business Park  
 Bingley, West Yorkshire  
 BD16 1PE  
 Tel: 01274 884599  
 headoffice@mpgyorks.co.uk  
 www.mpgyorks.co.uk



Scale:  
**1:1500 @ A3**

Client:  
**Naylor Industries Ltd.**

Site:  
**Peace Wood Quarry**

Drawing Number: <b>320/1 - Ext-3</b>	Rev: <b>6.0</b>
---	--------------------

Date:  
**11/09/2023**