


IF IN ANY DOUBT PLEASE ASK THE ARCHITECT FOR CLARIFICATION.
DO NOT SCALE FROM DRAWING. ALL DIMENSIONS TO BE CHECKED ON SITE.
THE COPYRIGHT FOR THESE DRAWINGS REMAINS THE PROPERTY OF THE ARCHITECT. THEY MUST NOT BE REPRODUCED IN ANY WAY WITHOUT THE ARCHITECT'S PRIOR WRITTEN CONSENT.




NORTH ELEVATION
1:100

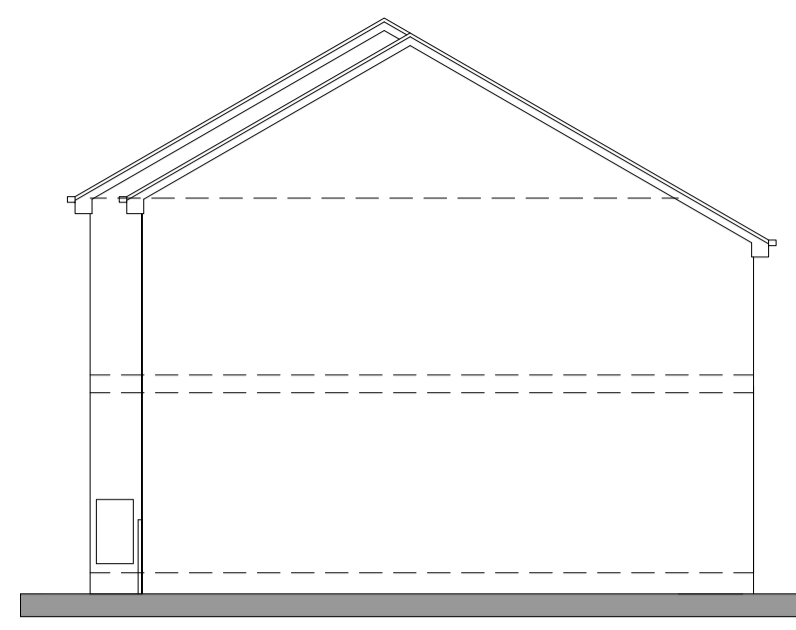

WEST ELEVATION




SOUTH ELEVATION

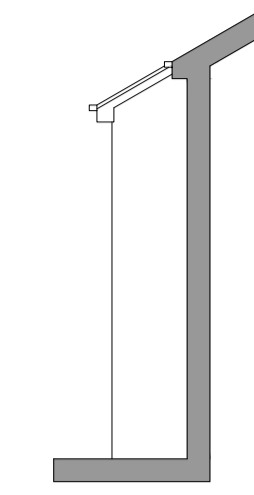


PART EAST ELEVATION

DROP KERB EXTENDED
APPROXIMATELY 4.5M

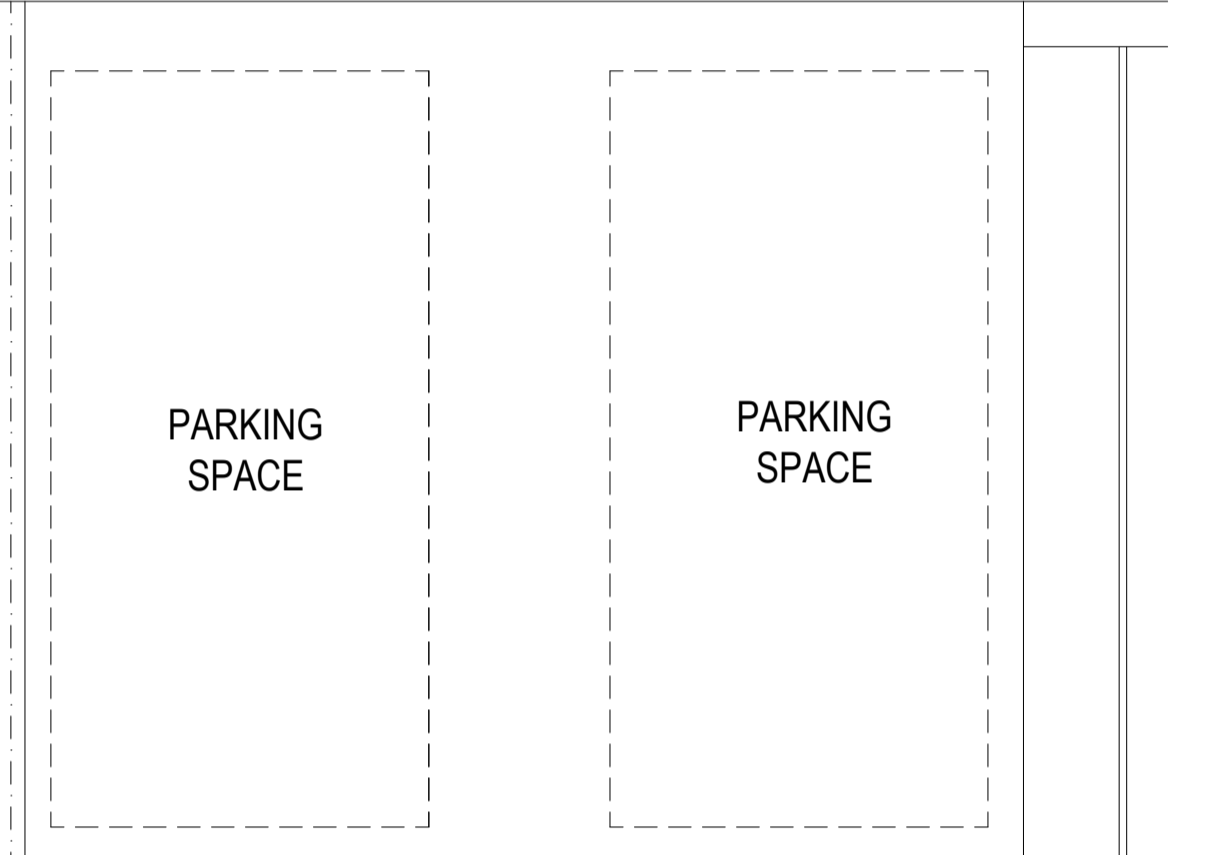

PARKING SPACE

PARKING SPACE

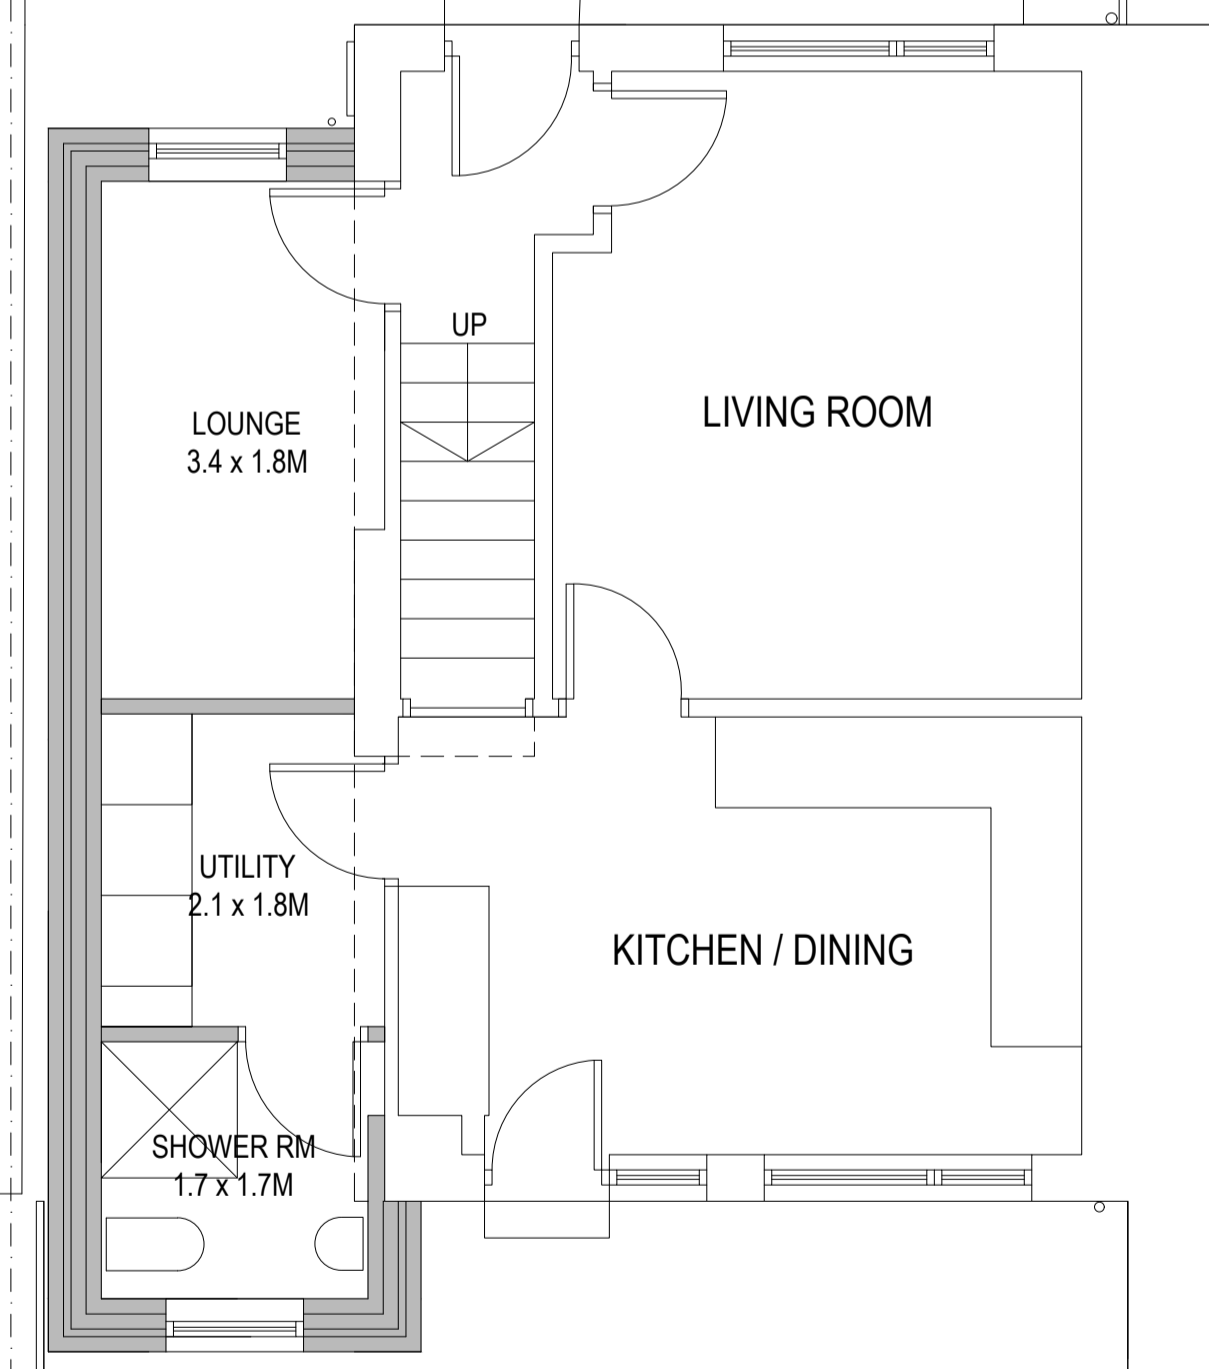

LOUNGE
3.4 x 1.8M

LIVING ROOM

UTILITY
2.1 x 1.8M

KITCHEN / DINING

SHOWER RM
1.7 x 1.7M


UP

RA

IC

PATIO

GARDEN

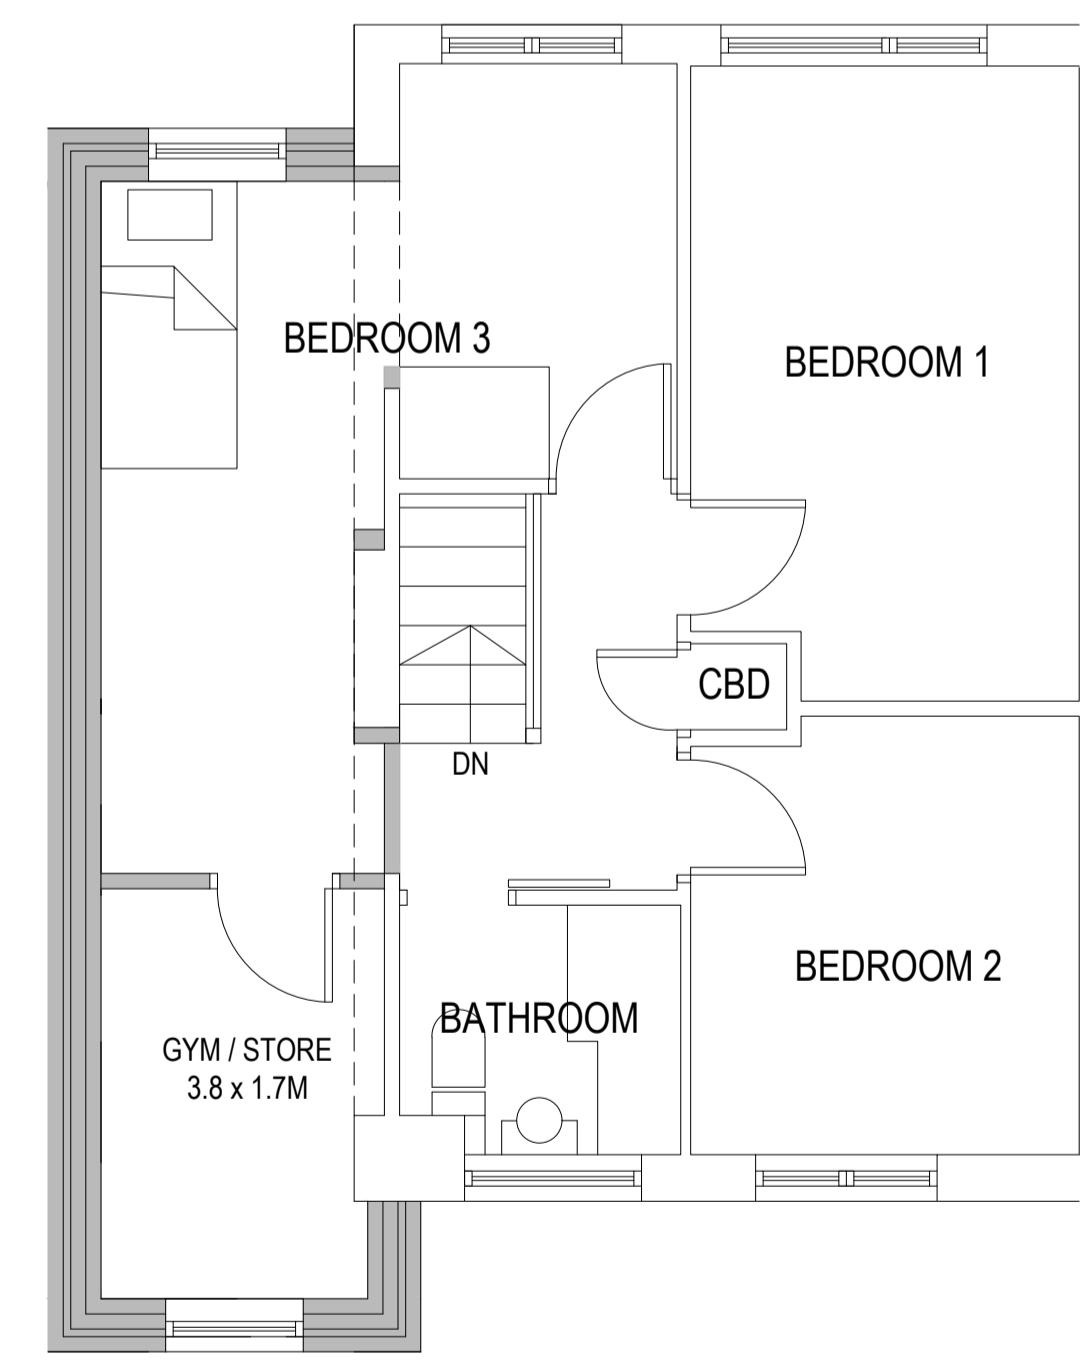

BEDROOM 3

BEDROOM 1

CBD

DN

BATHROOM


BEDROOM 2

GYM / STORE
3.8 x 1.7M

FIRST FLOOR PLAN




FRONT PERSPECTIVE

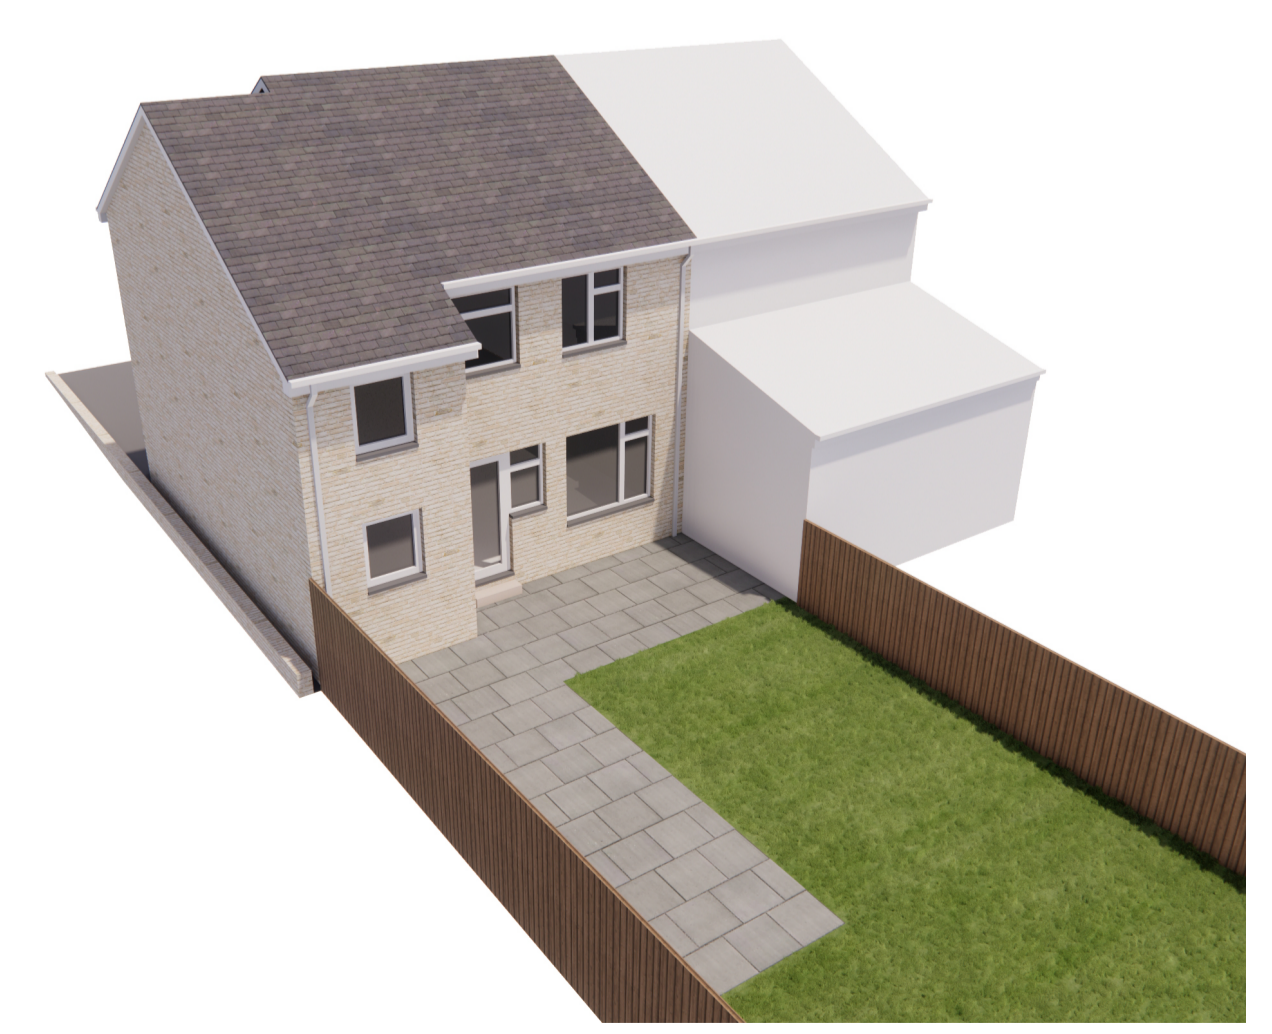

REAR PERSPECTIVE

GROUND FLOOR PLAN
1:50

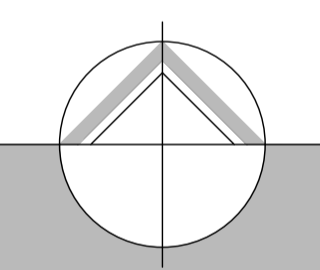

northern design partnership

Chartered Architects
The Chapel, Millmoor Road,
Meltham, Holmfirth, HD9 5JU

www.northerndesignpartnership.co.uk
Instagram: @northerndesignp
Telephone: (01484) 854848

client	LEE RAMSDEN		
project	PROPOSED EXTENSION TO 12 ROMSEY CLOSE, OAKES, HUDDERSFIELD, HD3 3GU		
drawing	PROPOSED PLANS AND ELEVATIONS		
revision	notes	date	drawn
scale :	1:50 & 1:100 AT A1	06.23	MG
project no.	drawing no.	revision	
2281	02		