



General Notes

- This drawing should not be scaled for setting out purposes.
- This drawing shows the provisional design only and is subject to Local Authority approval.
- This drawing is based upon a topographical / ordnance survey provided by others.

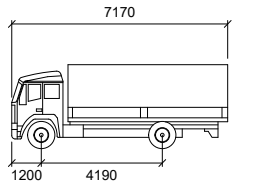

SRIGID

Width	: 2300
Track	: 2300
Lock to Lock Time	: 6.0
Steering Angle	: 43.2

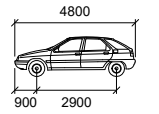

SDV

Width	: 1800
Track	: 1800
Lock to Lock Time	: 6.0
Steering Angle	: 37.8



PROJECT TITLE
MARSH GARDENS, HONLEY

DRAWING TITLE
SRIGID & SDV VEHICLE TRACKING AND PARKING

DRAWING NUMBER	ORIGINATOR	PROJECT	VOL.	TYPE	ROLE	NUMBER
PRGN - 1720	HGN	DR	CH	0001A		

CLIENT
HAMISH GLEDHILL

SCALE	SIZE	DRAWN	CHECKED	AUTHORISED	DATE
1:500	A3	GJR	JJH	LJO	JUL 24

PARAGON HIGHWAYS
PEACH HOUSE WEST, THE WALLED GARDEN
NOSTELL ESTATE YARD
WAKEFIELD WF4 1AB

01924 291536
MAIL@PARAGONHIGHWAYS.COM