


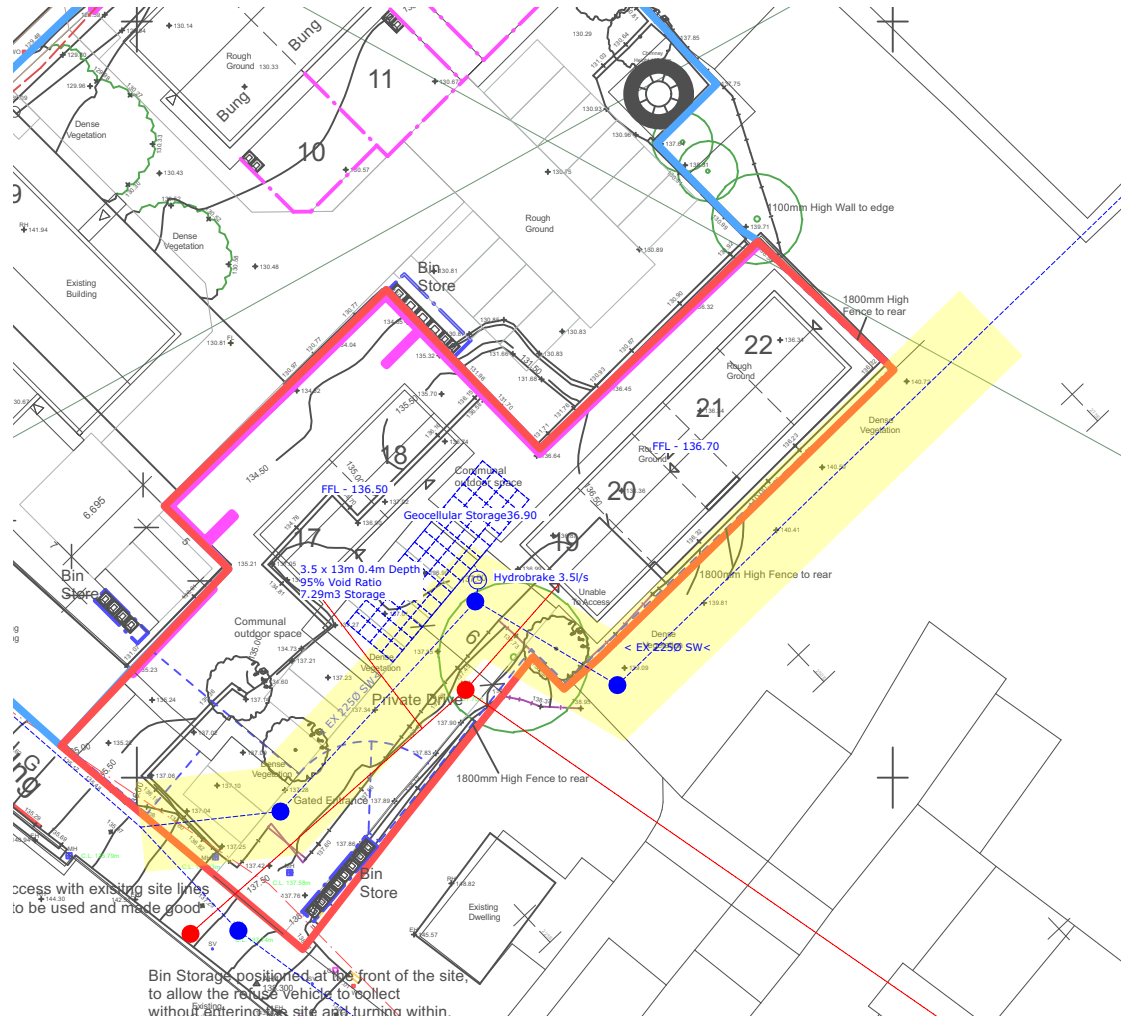

A 181023 FFL's added

Rev Date Note

LAND OFF HOYLE ING, LINTHWAITE DRAINAGE STRATEGY

DATE: 27-06-23 | SCALE @ A3 1:500 | DRWG: HA-MRLWPH2-P004 REV:--

