





Accommodation
6 x 1 bed bungalows @ 33m2 each

Site plan - 1-500 Scale

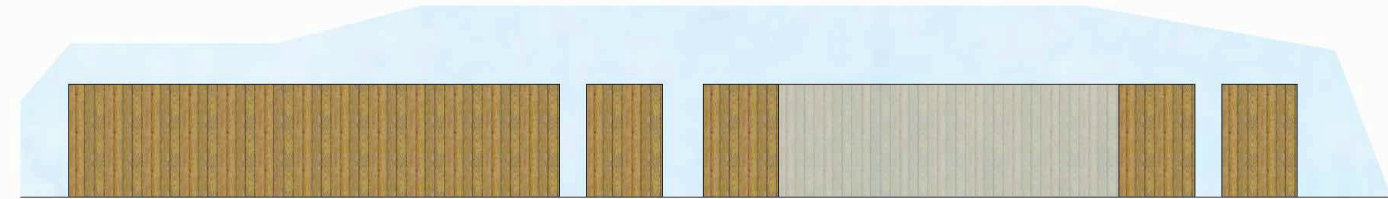


1.5m high close boarded timber Bin Store unit - 1-100

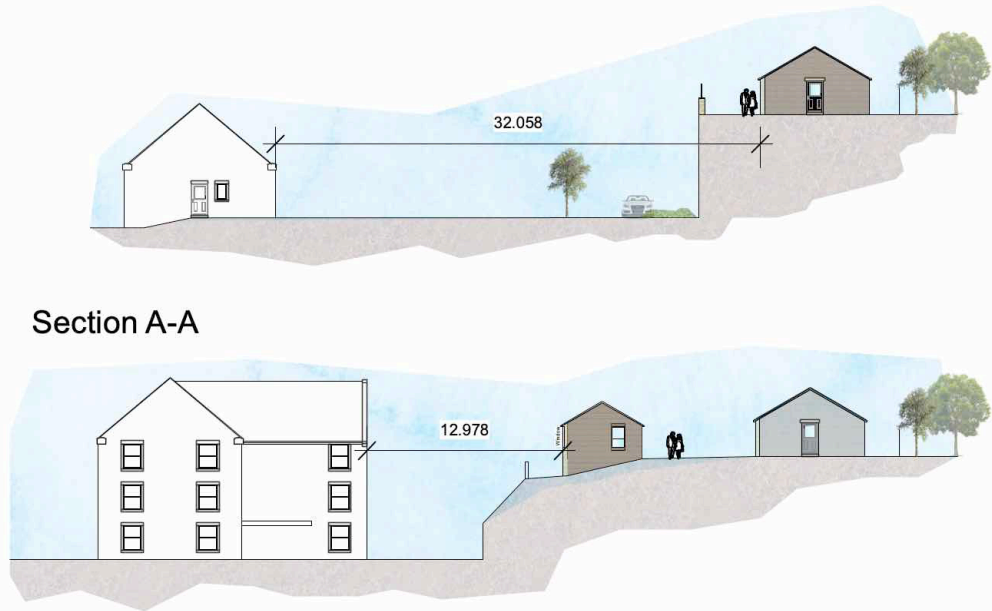


Section A-A

Section B-B


Site Sections - 1-500

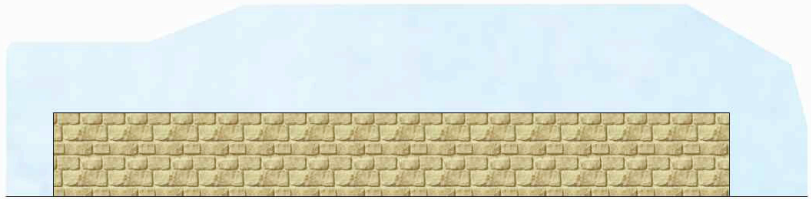

1.1m high stone wall - 1-100

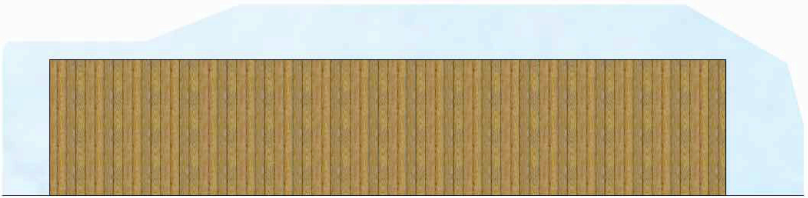

1.8m high close boarded timber fence - 1-100

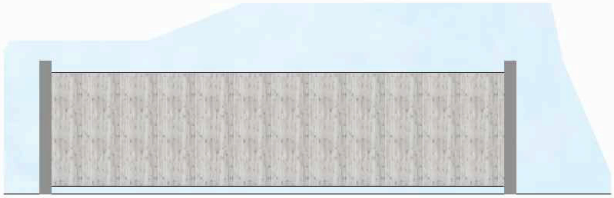

1.5m high Secure gate- 1-100

D	181023	Site lines added and notes for turning added
C	111023	Section B-B amended to show all plots
B	070923	Gated entrance added onto plan & Sections Added
A	260723	Access points added onto the plots
Rev	Date	Note

LAND OFF HOYLE ING, LINTHWAITE
SITE PLAN

