




D - D - LONGSECTION
SCALE: H 1:250,V 1:250. DATUM: 168.000

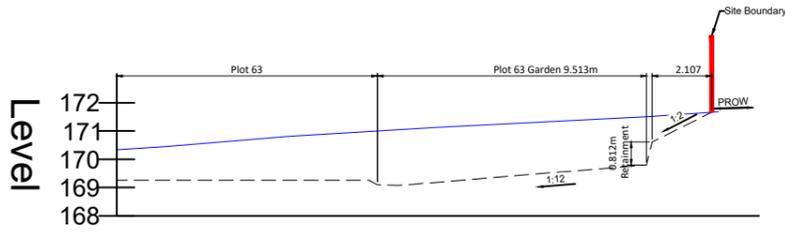


E - E - LONGSECTION
SCALE: H 1:250,V 1:250. DATUM: 168.000

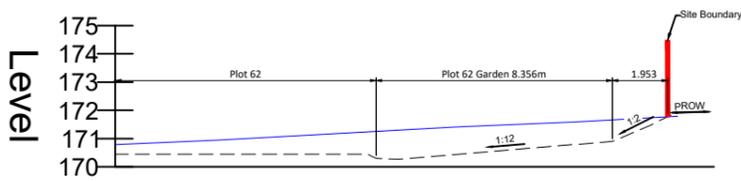

F - F - LONGSECTION
SCALE: H 1:250,V 1:250. DATUM: 170.000

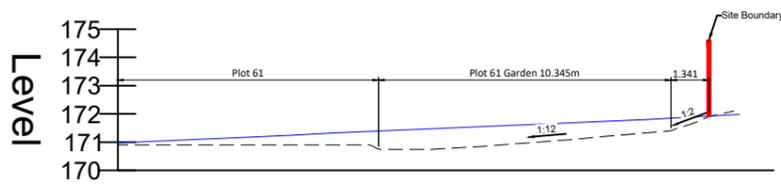

G - G - LONGSECTION
SCALE: H 1:250,V 1:250. DATUM: 170.000

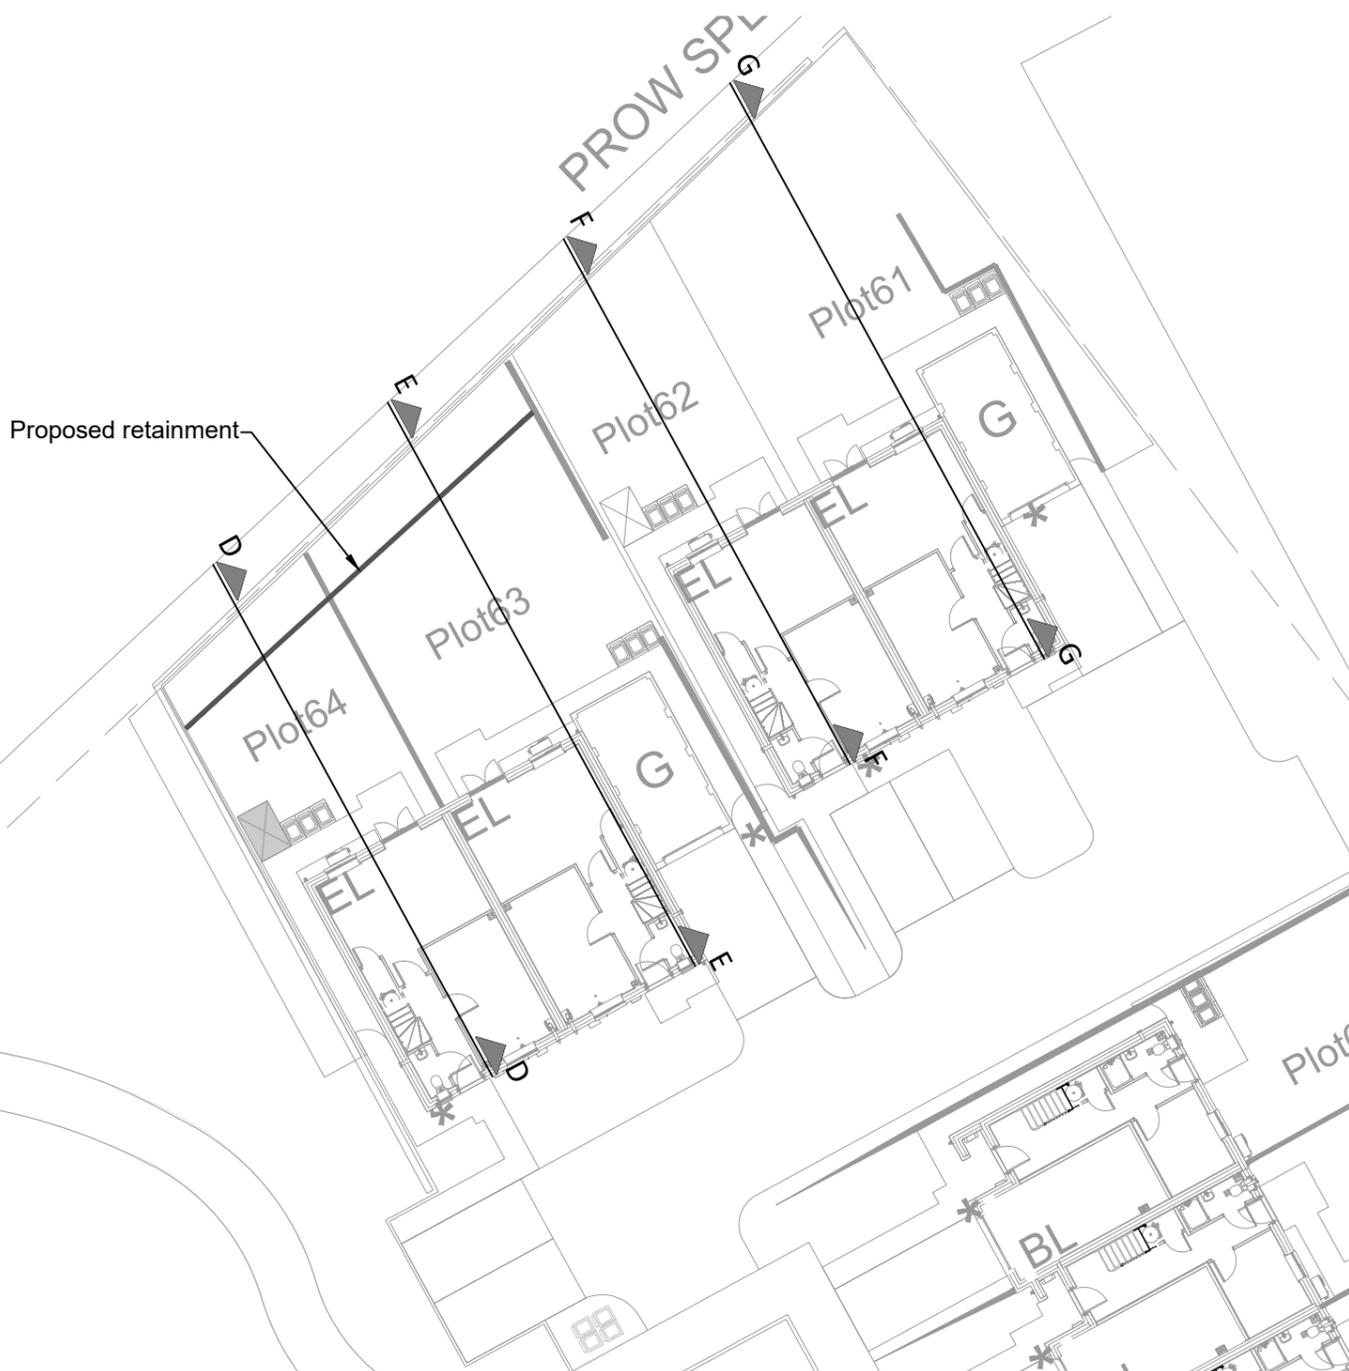

Do Not Scale

DESIGN REVIEW

Design review by: ** Checked by: **

Residual hazards:

Health, Safety & Environmental Notes

NOTES

Key:

Proposed Surface - - - - -

Existing Surface —————

09.05.23 Notes on section amended OCB JS P2

05.05.23 Initial Issue OCB JS P1

Date	Description	By	Chk	Rev

ADEPT
CIVIL AND STRUCTURAL CONSULTING ENGINEERS

Web: www.adeptsce.com
Email: inbox@adeptsce.com
Tel: 0113 239 4518 (Head Office)

Originating Office: Leeds
1912 Mills, Sunny Bank Mills,
Farsley, Leeds, LS28 3UJ
Tel: 0113 239 4518

Project

Blue Hills Farm,
Birkenshaw

Title

PROW Sections
Sheet 2 of 2

Client

Vistry
Partnerships

Scale @ A3	Initial author	Initial checker	Approver	Initial Date
1:250	OCB	JS	RP	May 23

Status	Purpose	Adopt Ref
S2	Preliminary	09.21011

Project Number	Originator	Volume	Level	Type	Role	Org. No.	Rev.
09.21011-ACE-00-ZZ-DR-C-03606							P2