



SIDE ELEVATION

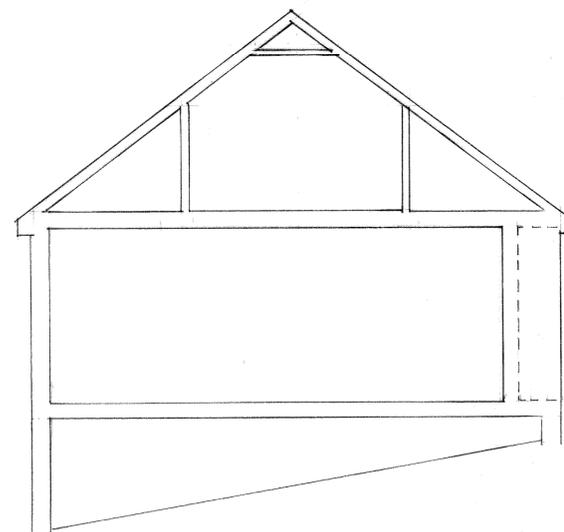


SECTION

WHITE UPVC WINDOWS + DOORS TO ALL ELEVATIONS.

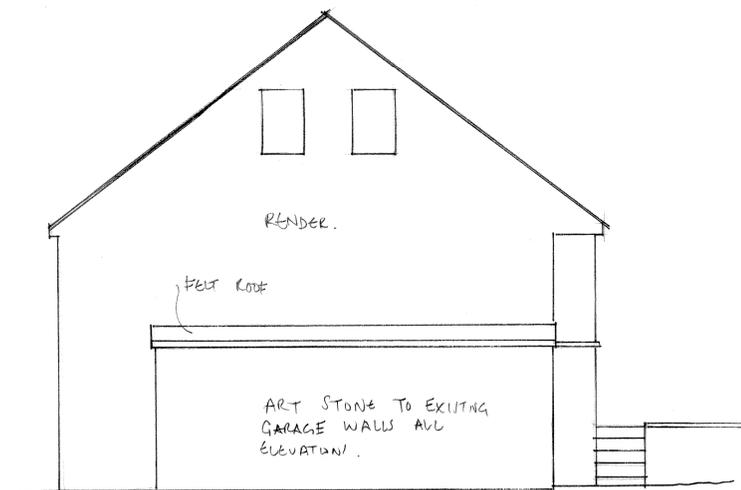


SIDE ELEVATION


FIRST FLOOR

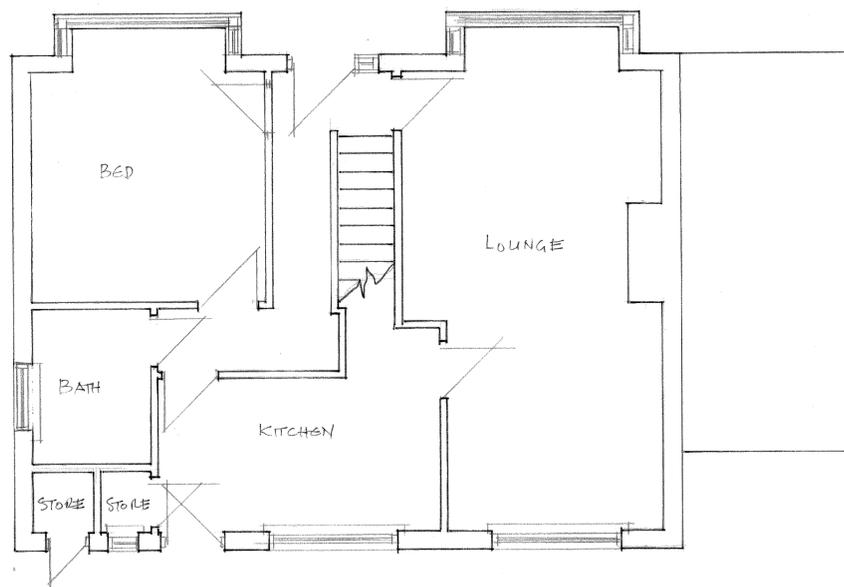

GROUND FLOOR

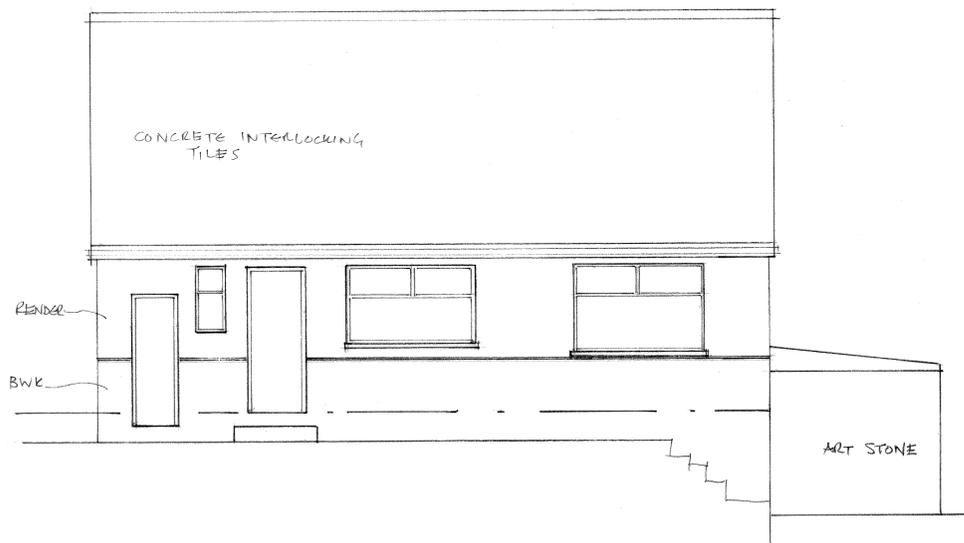

REAR ELEVATION

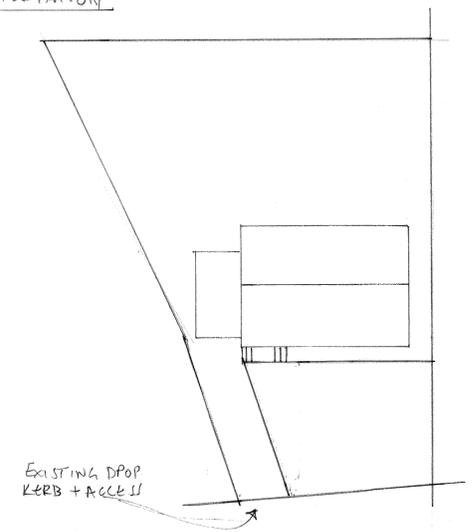

BLOCK PLAN 1:200

PROPOSED EXTENSIONS & ALTERATIONS @
9 BIRKLANDS ROAD, COWCLIFFE, HD2 2PF
EXISTING ELEVATIONS + PLANS
SCALE 1:50