


NOTES :


1. All work to be carried out in accordance with current building regulations & codes of practice.
2. Do not scale the drawings.
3. This drawing and the design is the copyright of FBS and is not to be used for any purpose without their consent.
4. All the dimensions/site levels to be confirmed on site.
5. Although every effort has been taken to check survey/site information used on this drawing, FBS LTD is not responsible for its accuracy.

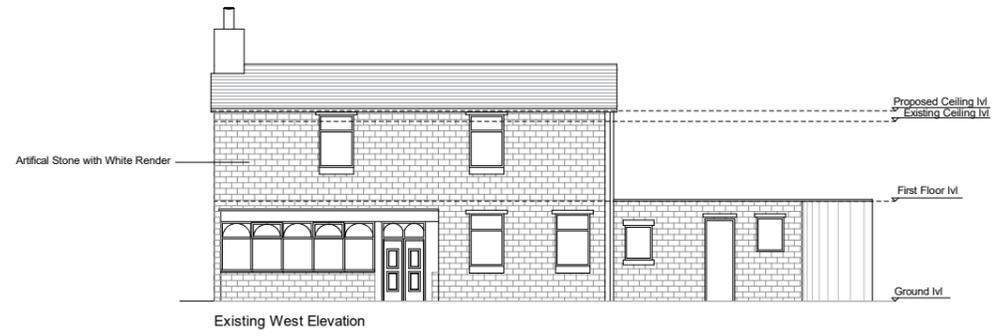


Existing West Elevation



Proposed West Elevation

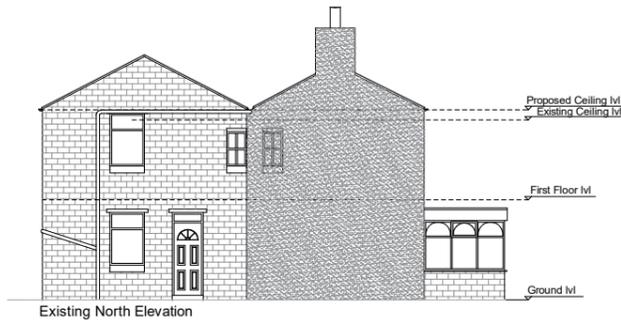

Existing North Elevation

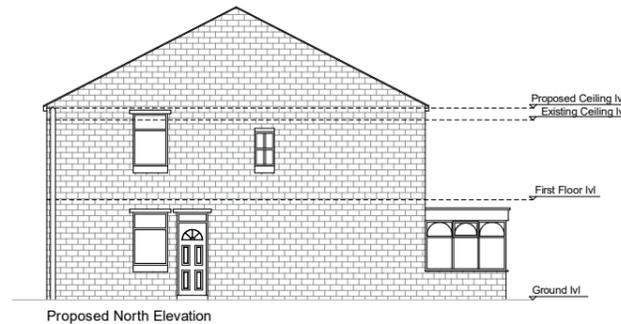


Proposed North Elevation




Existing East Elevation



Proposed East Elevation

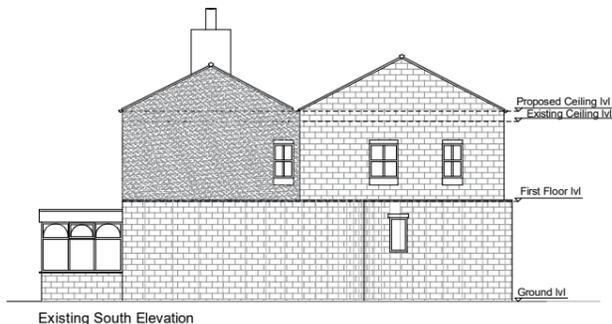

Existing South Elevation

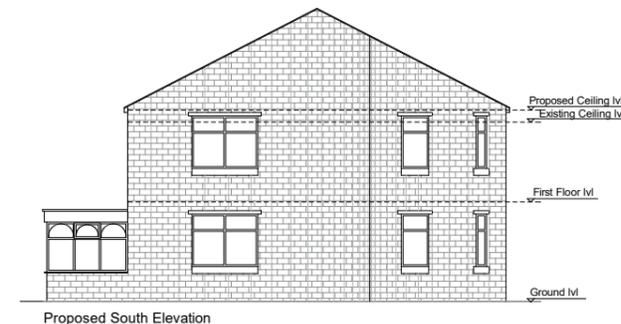

Proposed South Elevation

CDM Regulations - The client and the contractor must be abide by the construction design and management regulation 2015 which relate to any building works which: (a) Last longer than 30 working days and has more than 20 workers working simultaneously at any point in the project. or: (b) Exceeds 500 persons a day.

Please refer to <http://www.hse.gov.uk/pubns/indg411.htm> for guidance and compliance. for the cdm regulation the client will be employing one contractor and fbs responsibility for the project will be for the design only and does not include any project management.

Rev	Date	Description
01	03/07/2023	Addition of 1st floor side extension and revised roof profile.

CLIENT  
Nelson Inn, 145, Slaithwaite Road, Thornhill  
Lees, Dewsbury, WF12 9DW



PROJECT NAME  
Proposed Islamic Education Center

DRAWING TITLE  
Existing and Proposed Elevations

PHASE	SCALE	SHEET NO.	PROJ.NO.
Planning Application	1:100 @ A3	AR-02	E20037