


C:\Users\jacobson\Documents\Projects\B2382808 - Dewsbury Bus Station\3.14.1 CAD\DRAWINGS - Planning\B2382808-JAC-GEN-XX-DR-L-3003 P1 - Hard Landscape.dwg - 05/07/2023 12:16:30 - B2382808-JAC-GEN-XX-DR-L-3003 - StampC

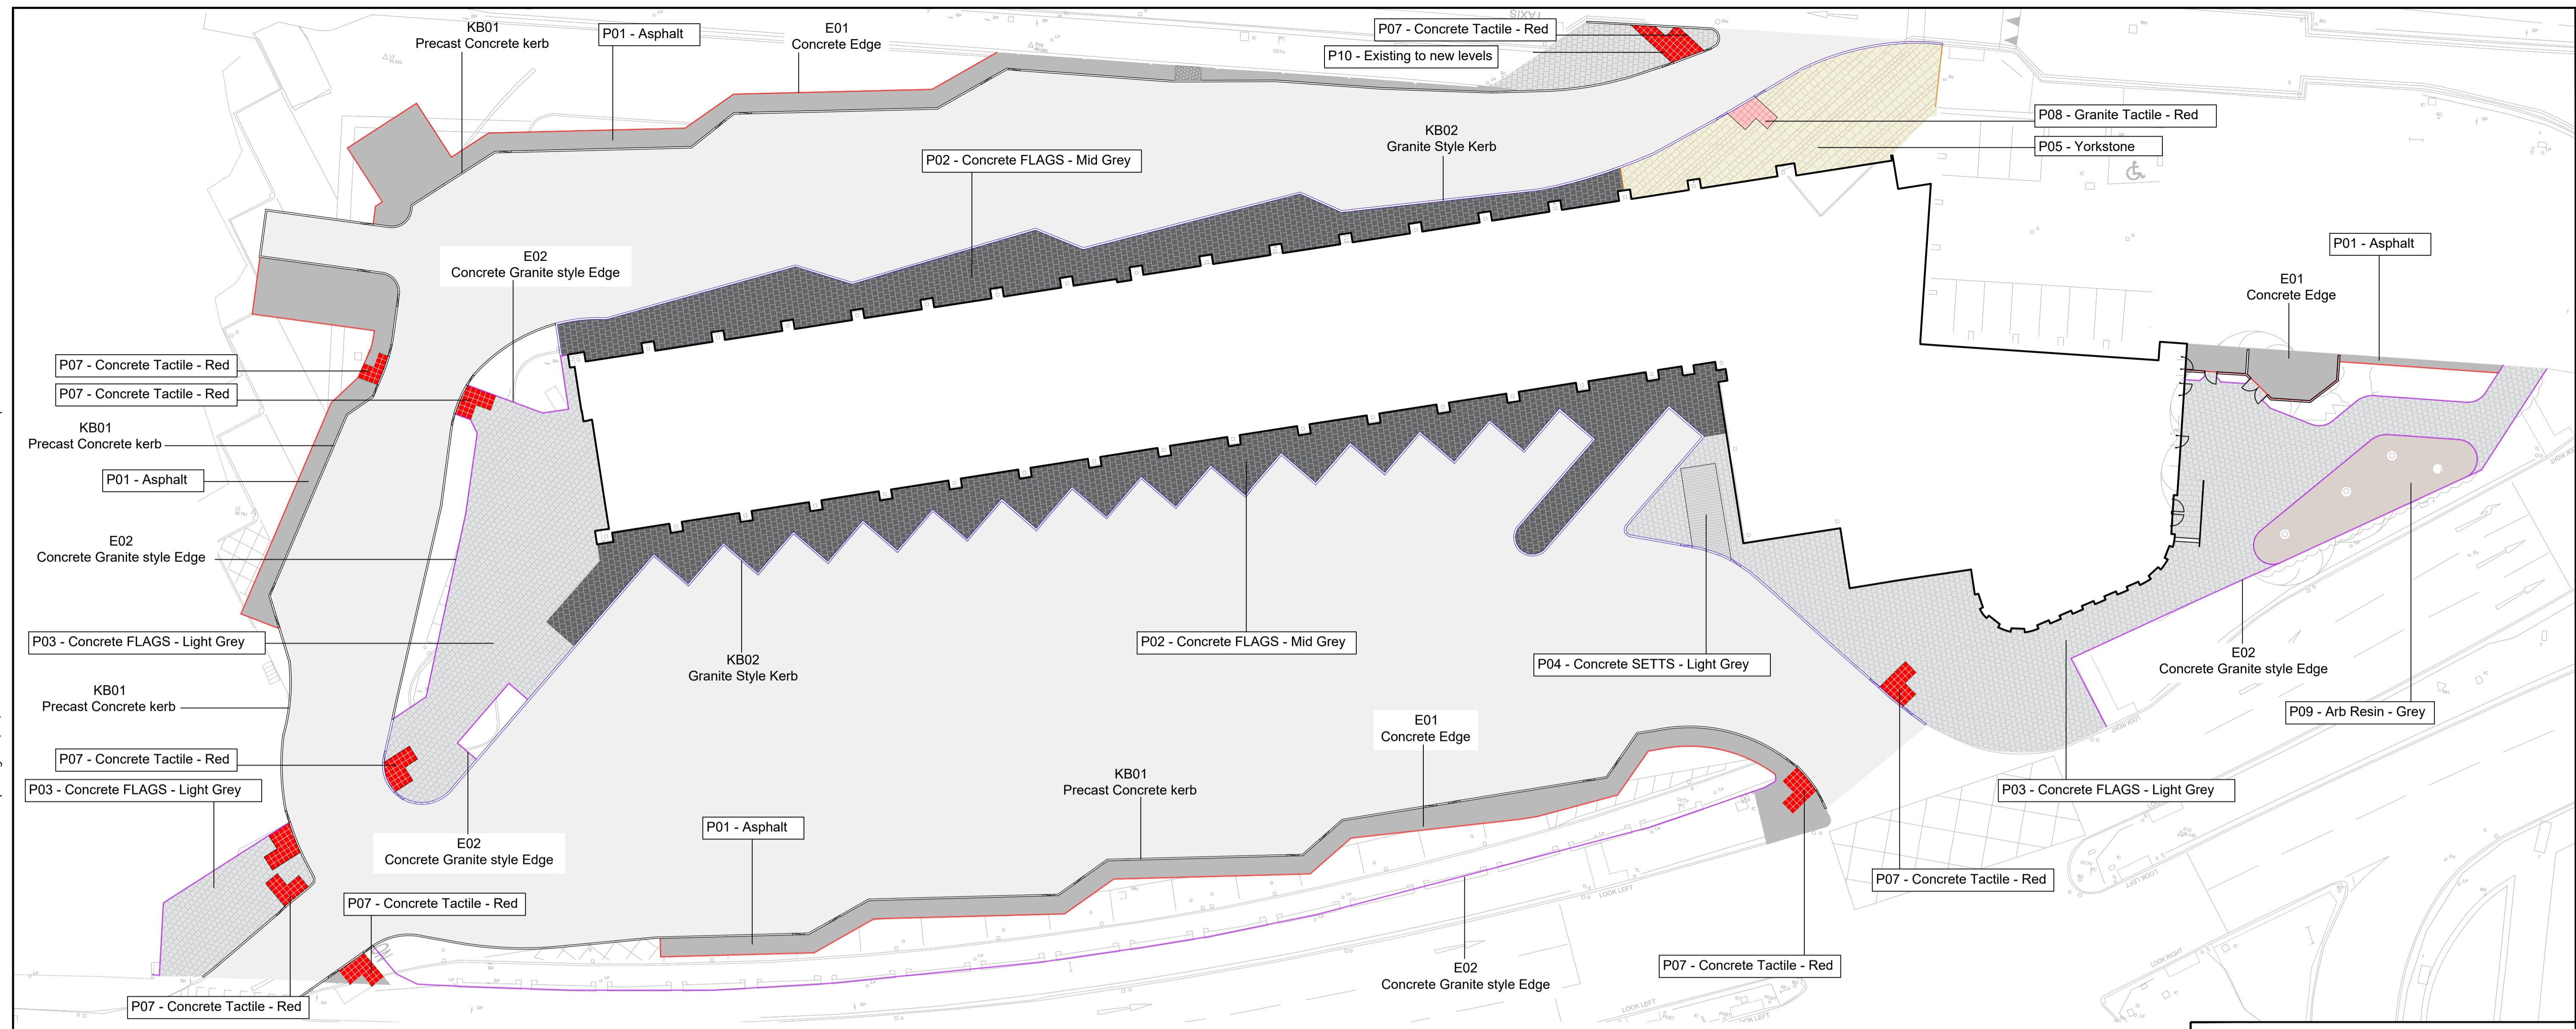

**P02** Pedestrian Footway : Concrete FLAGS : New : BS EN 1341  
 Type : Charcon ANDOVER GROUND or similar  
 Size : 600x450mm  
 Thickness : 70mm  
 Shade : Mid Grey  
 Edge Detail : Chamfered  
 Surface Finish : Ground  
 Slip Skid : BS EN 1339:USRV > 40  
 Installed : BS 7533-4  
 Pattern : Stretcher Bond  
 Joints : BS7533-10 6mm - 10mm  
 Jointing Mortar : Steintec tufttop Type 40, Grey

CONSTRUCTION DETAIL INDICATIVE AND MAYBE UPDATED AT DETAILED DESIGN

**P03** Pedestrian Footway : Concrete FLAGS : New : BS EN 1341  
 Type : Charcon ANDOVER GROUND or similar  
 Size : 600x450mm  
 Thickness : 70mm  
 Shade : Light Grey  
 Edge Detail : Chamfered  
 Surface Finish : Ground  
 Slip Skid : BS EN 1339:USRV > 40  
 Installed : BS 7533-4  
 Pattern : Stretcher Bond  
 Joints : BS7533-10 6mm - 10mm  
 Jointing Mortar : Steintec tufttop Type 40, Grey

CONSTRUCTION DETAIL INDICATIVE AND MAYBE UPDATED AT DETAILED DESIGN

**P04** Pedestrian Footway : Concrete BLOCKS : New : BS EN 1342  
 Type : Charcon ANDOVER TEXTURED or similar  
 Size : 200x100mm  
 Thickness : 80mm  
 Shade : Grey  
 Edge Detail : Pencil  
 Surface Finish : Textured  
 Slip Skid : BS EN 1339:USRV > 40  
 Installed : BS 7533-4  
 Pattern : Stretcher Bond  
 Joints : BS7533-10 6mm - 10mm  
 Jointing Mortar : Steintec tufttop Type 40, Grey

CONSTRUCTION DETAIL INDICATIVE AND MAYBE UPDATED AT DETAILED DESIGN

**P05** Pedestrian Footway : Yorkstone FLAGS : New  
 Type : Marshalls SCOUTMOOR YORKSTONE  
 Sizes : 900x600mm, 600x600mm, 300x200mm, 300x100mm, 600xrandom L  
 Thickness : Varies  
 Shade : Grey  
 Edge Detail : Square  
 Surface Finish : Diamond Sawn / Shot Blasted  
 Slip Skid : BS EN 1339:USRV > 40  
 Installed : BS 7533-4  
 Pattern : Varies  
 Joints : BS7533-10 6mm - 10mm  
 Jointing Mortar : Steintec tufttop Type 40, Grey

INDICATIVE SIZES. FINAL LAYING PATTERN AT DETAILED DESIGN  
 CONSTRUCTION DETAIL INDICATIVE AND MAYBE UPDATED AT DETAILED DESIGN

**KEY**

- Concrete FLAGS (Mid Grey)
- Concrete FLAGS (Light Grey)
- Concrete BLOCKS (Light Grey)
- Yorkstone FLAGS (Scoutmoor)
- KERB - Precast concrete (125mm width)
- KERB - Concrete, granite style (145mm width)
- EDGE - Precast concrete (50mm width)
- EDGE - Concrete, granite style (50mm width)
- EDGE - Yorkstone (50mm width)

- Notes**
- All dimensions are in millimetres (mm) unless stated otherwise.
  - All levels are in metres A.O.D unless stated otherwise.
  - This drawing should be read in conjunction with Drawings B2382808-JAC-GEN-XX-DR-L-3001 to 3007

P1	07 JULY 2023	ISSUE FOR PLANNING	KH	CS	DB	CB
Rev	Rev. Date	Purpose of revision	Orig	Check'd	Rev'd	Apprv'd

**Jacobs**  
 1 City Walk, Leeds, West Yorkshire, LS11 9DX  
 Tel:+44 (0)113 242 6771 Fax:+44(0)113 389 1389  
 www.jacobs.com

**West Yorkshire Combined Authority**

**Project** DEWSBURY BUS STATION

**Drawing title** HARD LANDSCAPE

**Drawing status** PLANNING Suitability **A3**

**Scale** @ A1 DO NOT SCALE

**Jacobs No.** B2382808 Rev **P1**

**Drawing number** B2382808-JAC-ELS-XX-DR-L-3003

© Copyright 2023 Jacobs U.K. Limited. The concepts and information contained in this document are the property of Jacobs. Use or copying of this document in whole or in part without the written permission of Jacobs constitutes an infringement of copyright. Limitation: This drawing has been prepared on behalf of, and for the exclusive use of, Jacobs Client, and is subject to, and issued in accordance with, the provisions of the contract between Jacobs and the Client. Jacobs accepts no liability or responsibility whatsoever for or in respect of, any use of, or reliance upon, this drawing by any third party.

**KB01** Precast Concrete : Kerb  
 Type : BS EN 1340  
 Size : 914mm  
 Surface Finish : Cast  
 Slip Skid : BS EN 1340: USRV>40  
 Installed : BS 7533-6

**KB02** Concrete : Granite style  
 Type : Charcon ECO COUNTRYSIDE or similar  
 Size : 914x50mm  
 Shade : Black Fleck  
 Surface Finish : Textured  
 Profile : Square  
 Slip Skid : BS EN 1340: USRV>40  
 Installed : BS 7533-6

**E01** Precast Concrete : Edge  
 Type : BS EN 1340  
 Size : 914x50mm  
 Surface Finish : Cast  
 Profile : Flat top  
 Slip Skid : BS EN 1340: USRV>40  
 Installed : BS 7533-6

**E02** Concrete : Granite style Edge  
 Type : Charcon ECO COUNTRYSIDE or similar  
 Size : 914x50mm  
 Shade : Black Fleck  
 Surface Finish : Textured  
 Profile : Square  
 Slip Skid : BS EN 1340: USRV>40  
 Installed : BS 7533-6

**E03** Yorkstone : Edge  
 Type : Marshall SCOUTMOOR  
 Size : 914x50mm  
 Surface Finish : Diamond Sawn  
 Slip Skid : BS EN 1340: USRV>40  
 Installed : BS 7533-6