





Location Plan - 1:2000

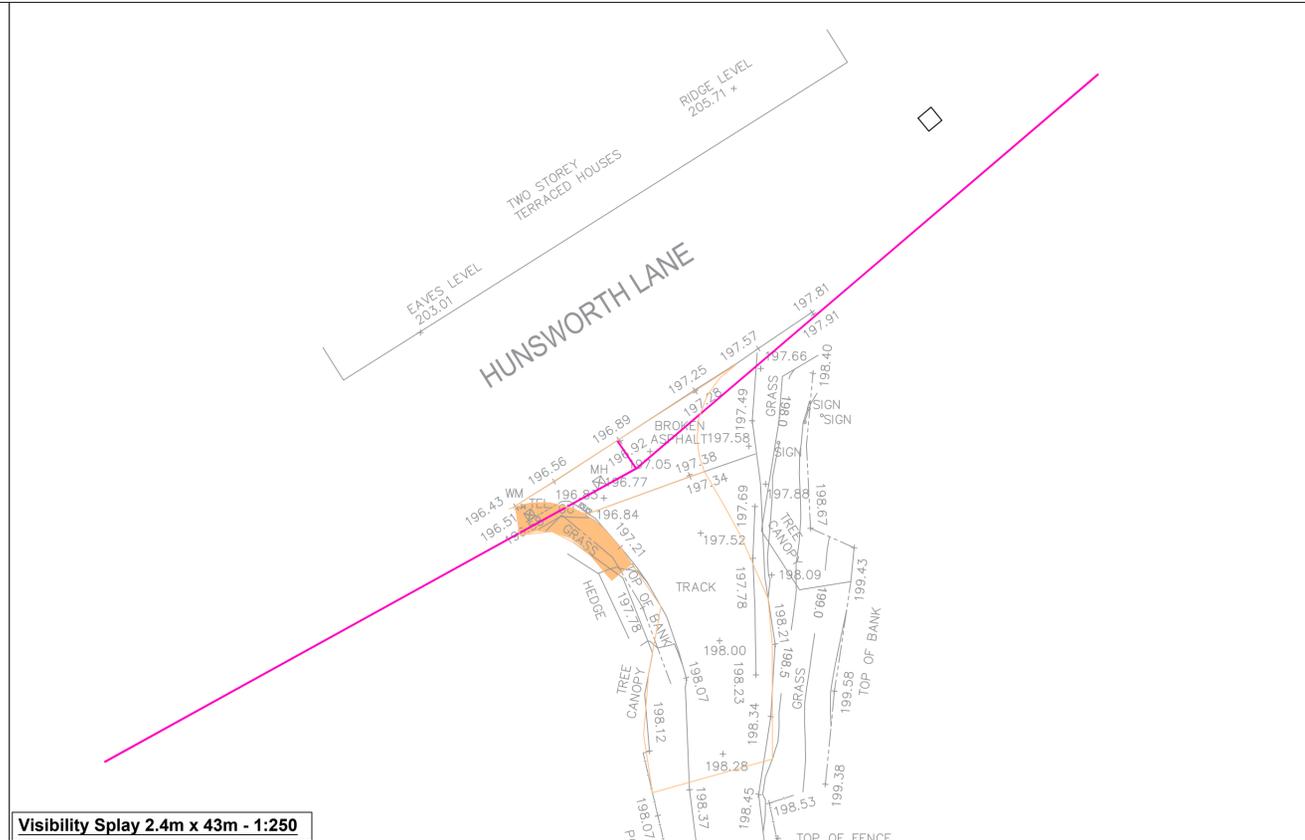

Visibility Splay 2.4m x 43m - 1:250

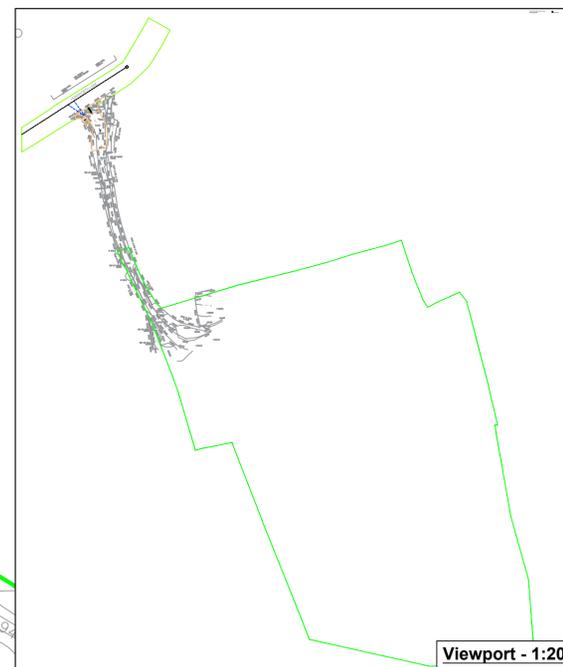

Viewpoint - 1:200

- Sanderson Associates Consulting Engineers ("the consultant"), has not checked or verified, and shall have no liability whatsoever for any inaccuracies which may be attributable to any data, reports, base plans and drawings provided by the client, or purchased by the consultant on the client's behalf, that may have been utilised within this drawing.
- The consultant shall not be liable for the use by any person of any document for any purpose other than that for which the same were provided by the consultant.
- No liability whatsoever is accepted by the consultant for any error or omissions.
- The consultant is not responsible for the accuracy of the information provided by the client, or for the accuracy of the information provided by any third party.
- The consultant is not responsible for the accuracy of the information provided by any third party.
- Service connections are not shown but their presence should be anticipated.
- Reference to any third party equipment shown on this drawing was only relevant at the time the drawing was prepared.
- It is the client's responsibility to ensure that any equipment ordered meets the design.

Road Markings Key:

Dia No.	Description
1003	White Double Transverse Give Way Marking 600mm line 300mm gap 200mm wide
1004	White Lane Line Marking 4000mm line 2000mm gap 100mm wide
1009	White Edge of Carriageway Marking - Part of Give Way 600mm line 300mm gap 100mm wide

KEY-

Carriageway Construction-
Surface Course- 50mm - 10mm Stone Mastic Asphalt, SMA 10 surf 40/60
Binder Course- 60mm - 0/20, AC 20 HDM bin 40/60
Base Course- 150mm - 0/32, AC 32 HDM base 40/60

Gravel Surfacing
Site Boundary

Key

Proposed HB2 kerb (125mm face)	
Proposed flush kerb (0mm face)	
Proposed edging	
Proposed transition kerb	

Rev	Amendment	Drawn	Date	Checked
A	Amendments as requested by Client	JKB	25/04/23	JEM

PRELIMINARY DRAWING

sanderson
associates
consulting engineers
Highways | Traffic | Transportation | Water
T 01924 844080 mail@sandersonassociates.co.uk
F 01924 844081 www.sandersonassociates.co.uk

Client	East Bierley Community Sports Association Ltd		
Project Title	Hunsworth Lane East Bierley		
Drawing Title	General Arrangement		
Scale	1:200	Drawn By	JKB
Drawing Size	A1	Checked By	JEM
Date	22/03/23	Approved By	JEM
Drawing Number	152698-C5-0100	Rev	A