


Notes

Do not scale from drawing, use figured dimensions only.
 All dimensions must be checked and verified on site prior to commencement of work and Architect to be notified of any discrepancies.
 This drawing is intended to permit overall scheme proposals only and cannot be used for construction purposes without further information.


Rev	Description	Drawn	Date



Existing South East Elevation - 1:100

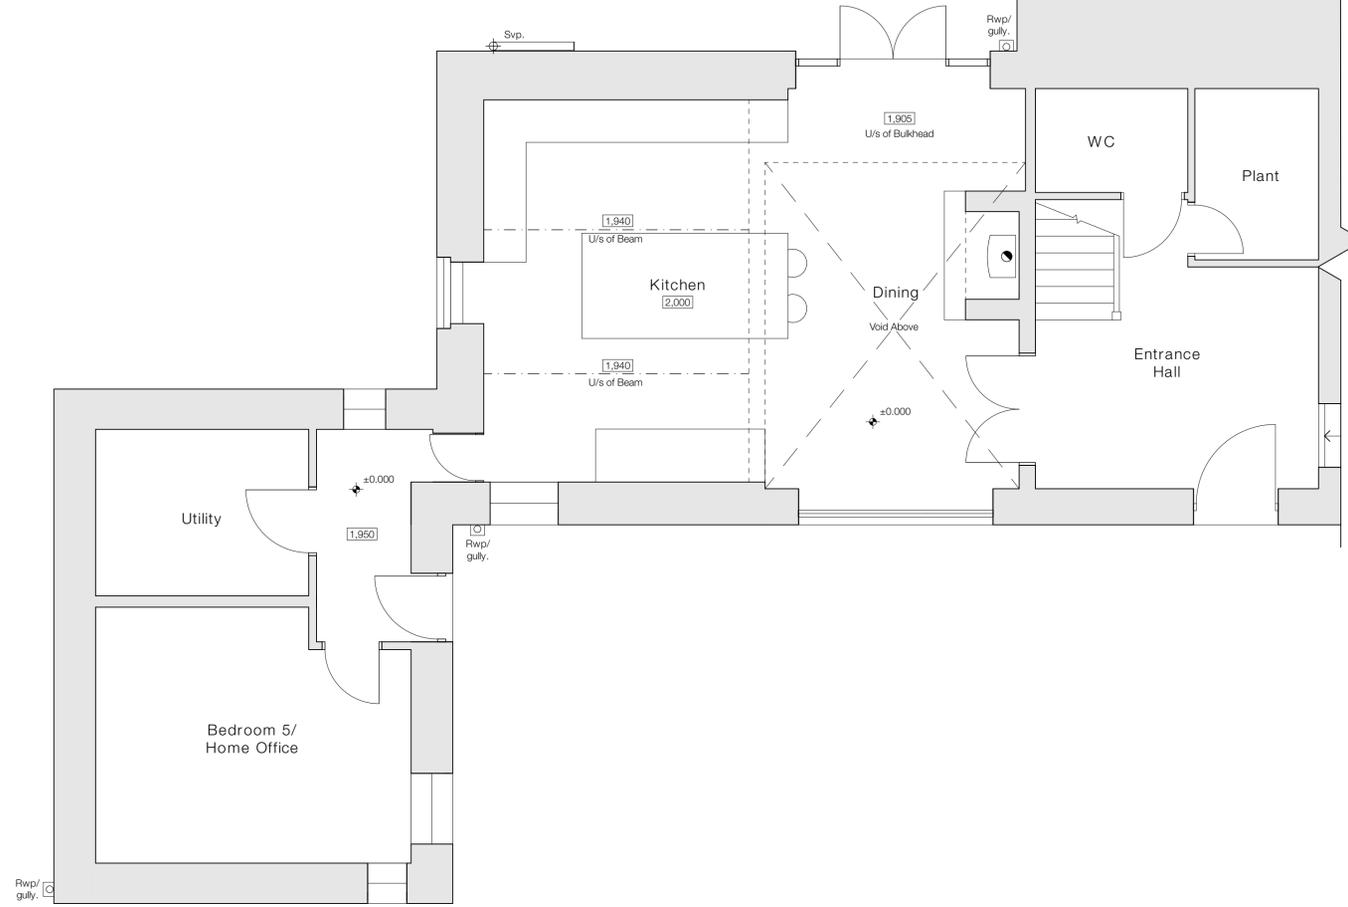


Existing Ground Floor Plan - 1:50

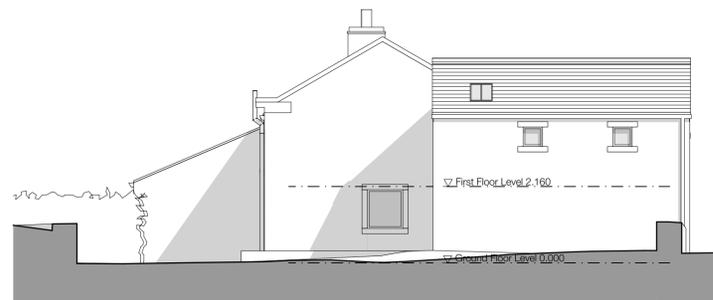

Existing South West Elevation - 1:100



Existing North West Elevation - 1:100

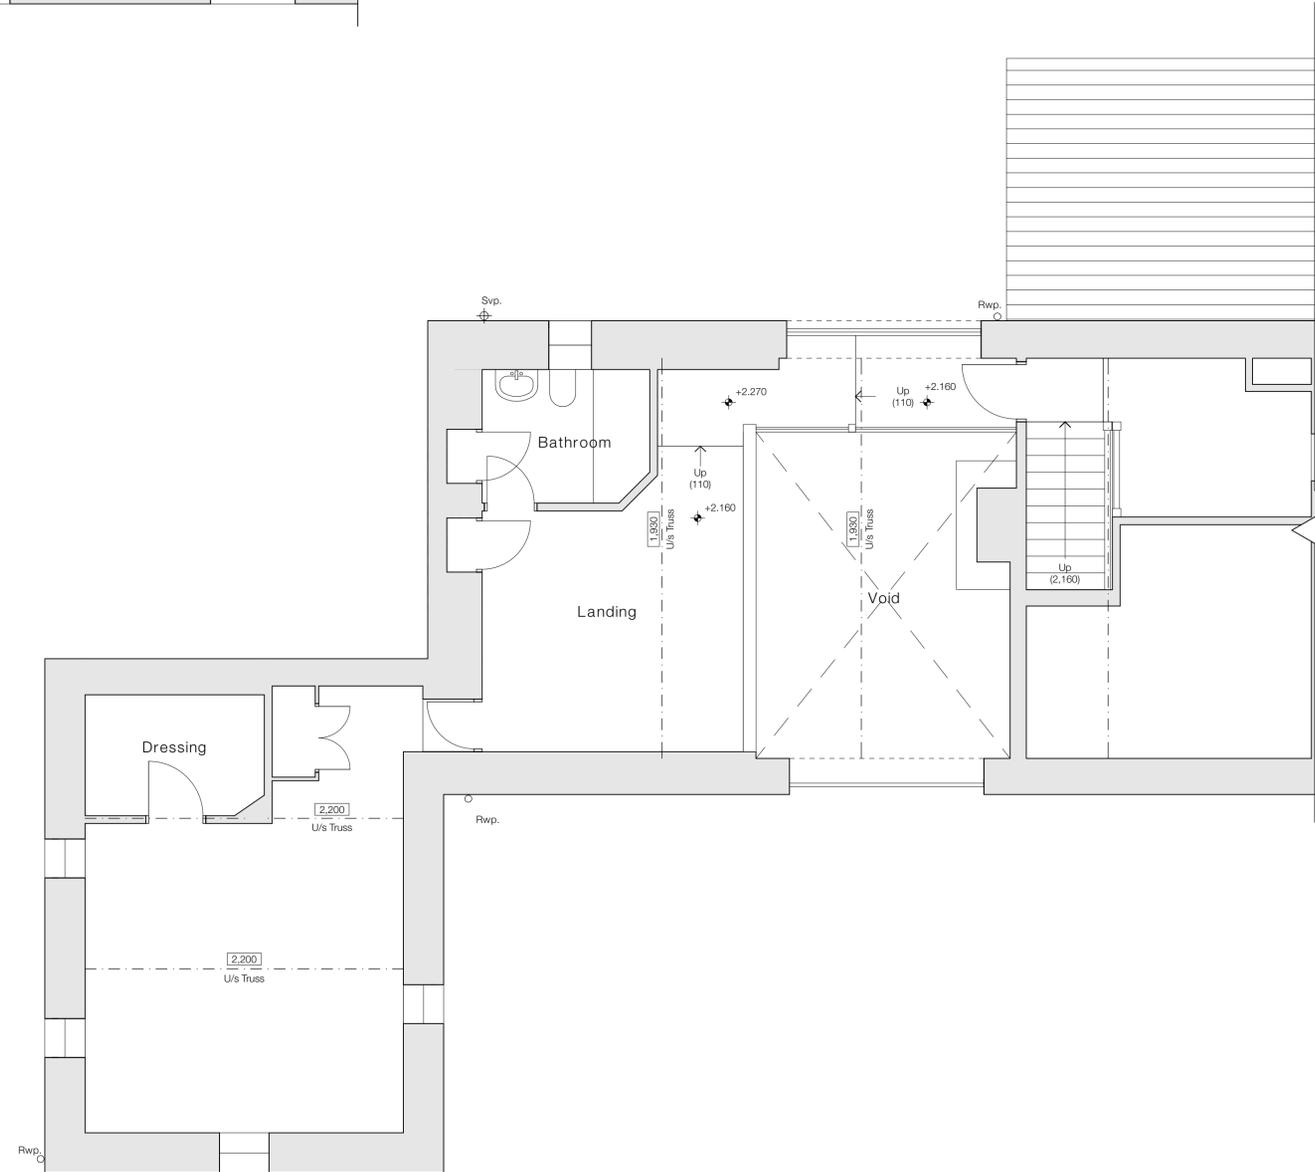

Existing First Floor Plan - 1:50



Project Description Internal Alterations and Extension	
Site Address Holmroyd Nook Farm, Knoll Lane, Holmfirth, HD9 3UR.	
Client Emily & Max Roberts	
Status Planning	Company AD
Drawing Existing Plans and Elevations	Scale @ A1 1:100, 1:50
Date May 2023	Drawn EB
Drawing No. 3429 (0-) 04	Revision •

ONE17
 ARCHITECTS & INTERIOR DESIGNERS

The Dyehouse, Armitage Bridge
 Huddersfield, West Yorkshire HD4 7PD
 T 01484 668 000 F 01484 668 001
 E solutions@one17design.com
 ONE17DESIGN.COM