

KEY

-  Existing trees and hedgerows to be retained
-  Existing trees to be removed
-  Proposed extra heavy standard tree
-  Proposed shrub planting- Mixes
-  Proposed hedge planting
-  Proposed grass and wildflower seeding. Species rich, short sward mix.
-  Proposed bulb planting
-  Proposed tarmac to adoptable highway standard
-  Proposed patio 450 x 450mm pavers
-  Proposed driveways
-  Proposed stone wall (0.9m ht)
-  Proposed timber screen fence (1.8m ht)



Mixed hedgerow
 16 No Clematis vitalba
 32 No Corylus avellana
 143 No Crataegus monogyna
 48 No Escallonia 'Donard Radiance'
 48 No Pyracantha 'Orange Glow'
 16 No Rosa arvensis
 16 No Rosa canina

Mixed hedgerow
 8 No Clematis vitalba
 16 No Corylus avellana
 70 No Crataegus monogyna
 24 No Escallonia 'Donard Radiance'
 24 No Pyracantha 'Orange Glow'
 8 No Rosa arvensis
 8 No Rosa canina


Mixed hedgerow
 8 No Clematis vitalba
 16 No Corylus avellana
 70 No Crataegus monogyna
 24 No Escallonia 'Donard Radiance'
 24 No Pyracantha 'Orange Glow'
 8 No Rosa arvensis
 8 No Rosa canina

Native mix for slope
 160 No Clematis montana 'Alba'
 107 No Cornus sanguinea
 107 No Corylus avellana
 267 No Hedera helix
 160 No Ilex aquifolium
 54 No Prunus spinosa
 160 No Rosa canina
 54 No Viburnum opulus

Reinforced embankment to engineers details. 300mm width of light sandy topsoil incorporated behind front face of embankment. Topsoil to be pre-seeded with Phoenix Embankment Grass Seed @50gm/m² mixed with PFS 13 Bumblebee wildflowers (only) seed mix @2gm/m². Alternatively hydroseed using the same mix depending on establishment of pre-seeded soil. Native mix of shrubs including high proportion of climbers notch planted into reinforced slope. See Schedules

Bluebells and snowdrops planted in informal drifts at base and lower slope throughout gardens

For details of individual plants, shrub layouts, mixes and specification see dwg no VAD.23.14.PL11

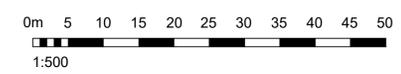

UNLESS STATED OTHERWISE, THE DESIGNS SHOWN ARE SUBJECT TO DETAIL SITE SURVEY AND INVESTIGATIONS AND/OR APPROVAL OF THE RELEVANT VARIOUS LOCAL AUTHORITY OFFICERS, STATUTORY UNDERTAKERS, FIRE OFFICERS AND ENGINEERS. THEY ARE PROJECT AND SITE SPECIFIC.
 THIS DRAWING SHOULD NOT BE SCALED FROM.
 ALL DIMENSIONS SHOULD BE CHECKED ON SITE.
 ANY DRAWING ERRORS OR DISCREPANCIES SHOULD BE REPORTED TO VAUGHAN ARCHITECTURE LTD
 THIS DRAWING IS THE COPYRIGHT OF VAUGHAN ARCHITECTURE LTD

DRAWING STATUS			
DRAWN BY:	SDC		
SCALE:	1:500		
DATE:	July 23		
A	Levels amended to suit site layout plan	07.23	SC RE

A1

LEEDS
 LEICESTER
 PONTEFRACT

CLIENT: Stonewater.
 PROJECT TITLE: Holme Avenue, Dalton Huddersfield, HD5 8DP
 DRAWING TITLE: Detailed Landscape Proposals

PROJECT NO: VAD.23.14
 DRAWING NO: PL 110
 REVISION: A



Leeds Office | No 2 | Infirmary Street | Leeds | LS1 2JP | 0113 493 1055
 Leicester Office | Rutland House | 23-25 Friar Lane | Leicester | LE1 5QQ | 0116 326 8905
 Pontefract Office | Pomfret Business Centre | 2 Harropwell Lane | Pontefract | WF8 1QY | 0113 493 1055
 office@vaughanarchitecture.co.uk | www.vaughanarchitecture.co.uk