





**PROPOSED FRONT ELEVATION**

1:100

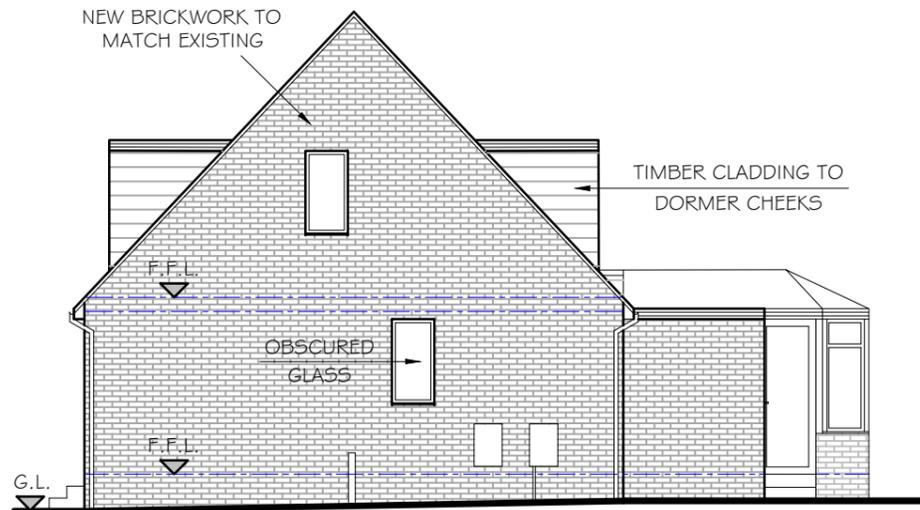


**PROPOSED SIDE ELEVATION**

1:100

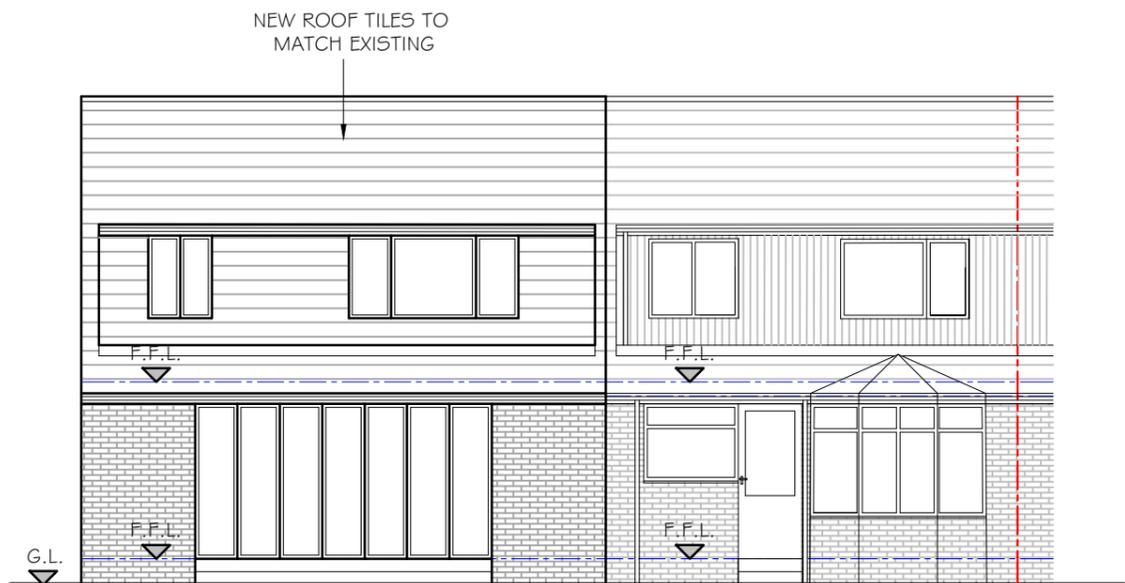

**PROPOSED REAR ELEVATION**

1:100

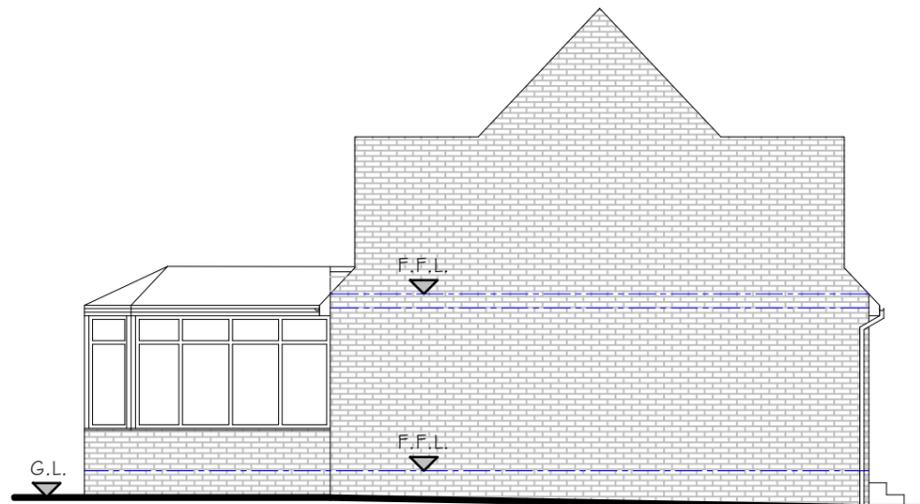

**PROPOSED SIDE ELEVATION**

1:100  
(PARTY WALL)

**GENERAL NOTES**

- ALL DIMENSIONS AND LEVELS TO BE CHECKED ON SITE PRIOR TO THE COMMENCEMENT OF ANY FABRICATION OF BUILDING WORKS.
- ANY DISCREPANCIES ARE TO BE REPORTED TO JW RESIDENTIAL DESIGN AND PLANNING CONSULTANTS LTD BEFORE ANY WORK COMMENCES.
- THIS DRAWING SHOULD NOT BE SCALED TO ASCERTAIN ANY DIMENSIONS. WORK TO FIGURED DIMENSIONS ONLY.
- WHERE APPLICABLE, DIMENSIONS AND DETAILS TO BE READ IN CONJUNCTION WITH SPECIALIST CONSULTANTS DRAWINGS. ANY DISCREPANCIES TO BE HIGHLIGHTED TO THE CONTRACTOR PRIOR TO THE COMMENCEMENT OF ANY FABRICATION OR BUILDING WORK.
- THIS DRAWING SHOULD NOT BE REPRODUCED WITHOUT WRITTEN PERMISSION FROM JW RESIDENTIAL DESIGN AND PLANNING CONSULTANTS LTD.
- JW RESIDENTIAL DESIGN AND PLANNING CONSULTANTS LTD CAN NOT BE RESPONSIBLE FOR THE ACCURACY OR SCALE OF BASE PLANS SUBMITTED TO THEM.

DRAWING ISSUED FOR  
FULL PLANNING APPROVAL  
18-07-2023

**JW** RESIDENTIAL DESIGN AND  
PLANNING CONSULTANTS LTD



9 PADDOCK CLOSE, DRIFHLINGTON BD11 1LD  
jw-residential-design@outlook.com Mob :- 07393956283

**PROJECT**  
PROPOSED NEW DWELLING ADJACENT  
No. 2 KENMORE VIEW, CLECKHEATON  
BD19 3EH  
Mr. P. Brook

**TITLE**  
PROPOSED ELEVATIONS

SCALE	1:100 @ A3	DRAWING No. 23-019-11
DRAWN BY	JW	
DATE	JULY 2023	
REVISIONS		