


PROPOSED SITE PLAN 1:200

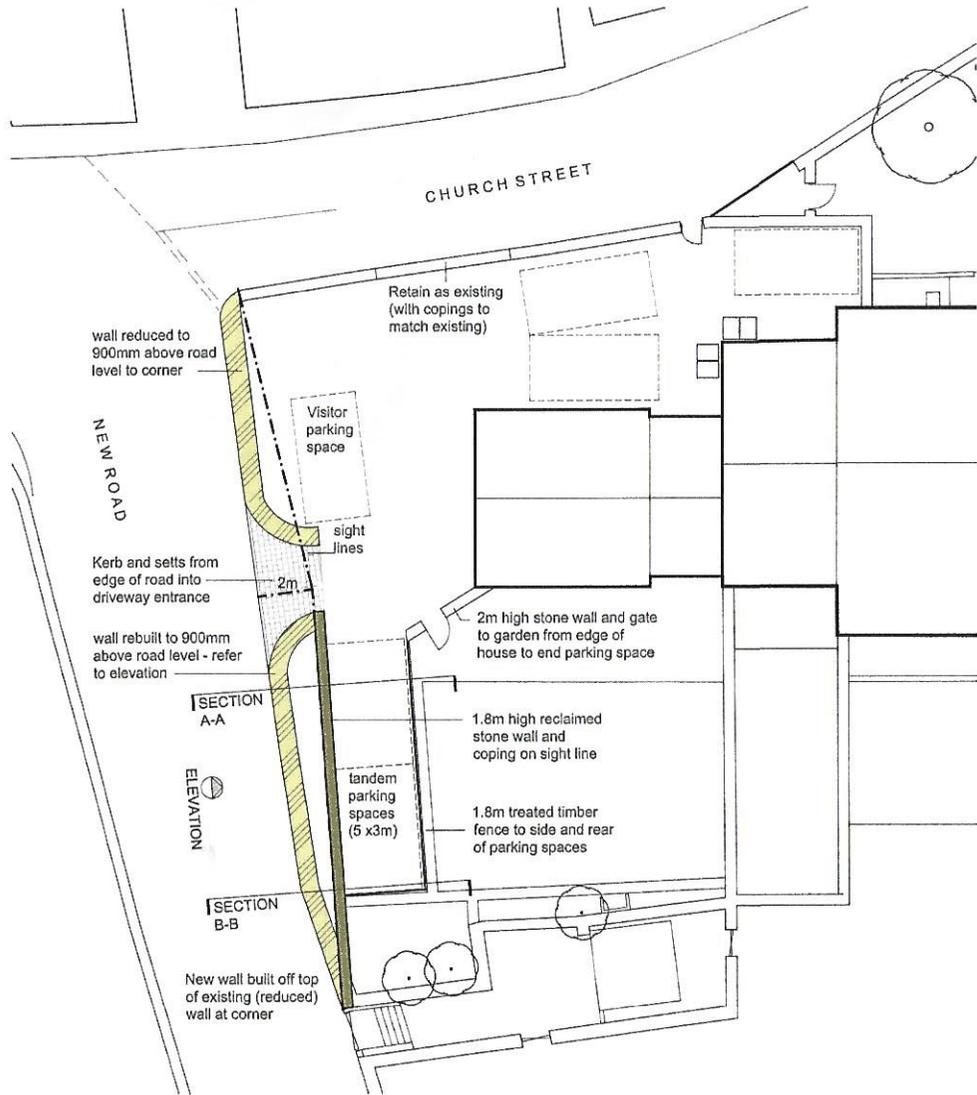


EXISTING ELEVATION (from New Road) 1:200



AS APPROVED
2020/91031

Do not scale from this drawing. Northlight Architecture Ltd must be notified immediately should any discrepancies be found. The contractor must check all dimensions on site before construction or manufacture of materials. This drawing or any portion of it may not be reproduced without the consent of Northlight Architecture Ltd.

PROPOSED ELEVATION (from New Road) 1:200

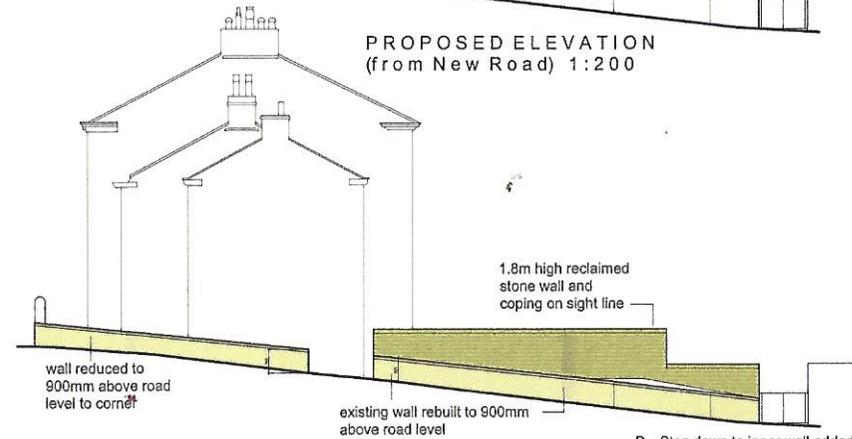

- B Step down to inner wall added. 03.08.20
- A Entrance to Church St marked as existing. Tandem parking noted as 3m wide. Gate added to tandem parking. Changes to entrance wall added. 27.03.20

PLANNING CONDITIONS

Rev	Description	Date	By	App'd

NORTHLIGHT ARCHITECTURE LTD
 The Media Centre
 7 Northumberland Street
 Huddersfield
 HD1 1RL
 t 07815 290495
 t 07815 290499
 e info@northlightarchitecture.com
 w www.northlightarchitecture.com


Client
MR B THORPE

Project
Proposed Attached Dwelling at 141a Church St, HD9 3EA.

Drawing title
PROPOSED SITEPLAN and LOCATION PLAN

Drawn by	Date	App'd	
RH	OCT 19	-	
Drawing no	Project no	Scale	Rev
PC 01	18.1060.1	A.S.	B

PROPOSED SECTION A-A 1:100

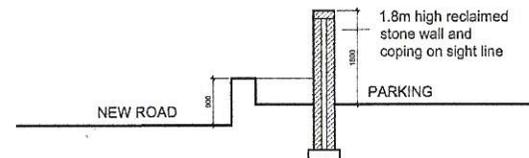

PROPOSED SECTION B-B 1:100

